

# GARDEN PLUS +

GIVEN HOW CLOSE THE SCHOOL IS TO THE SITE, IT GIVE THE IDEA OF DESIGNING A PLAYFUL SPACE-FOR THE YOUTH .

WITH CHILDREN AS THE TARGET USER, THE MOD-ULAR STRUCTURE NEEDS TO HAVE MUTIPLE FUNCTION. WHILE BRINGING LIVE-NESS TO THE GARDEN.

MINI GARDEN PROMOTE GARDENING SKILL WHILE ENHANCE THE ROCK GARDEN BEING A "GARDEN"


MUSIC PROMOTE INTEREST AND INTERACTIVE PLAYS

PICNIC AND SITTING PROMOTE GATHERING AT LUXURY TIME

THE PASSAGE PROMOTE VIEW, AND PERHAPS PHOTOGRAPHY



LEFT: PICTURES CAPTURED INSIDE THE SCHOOL

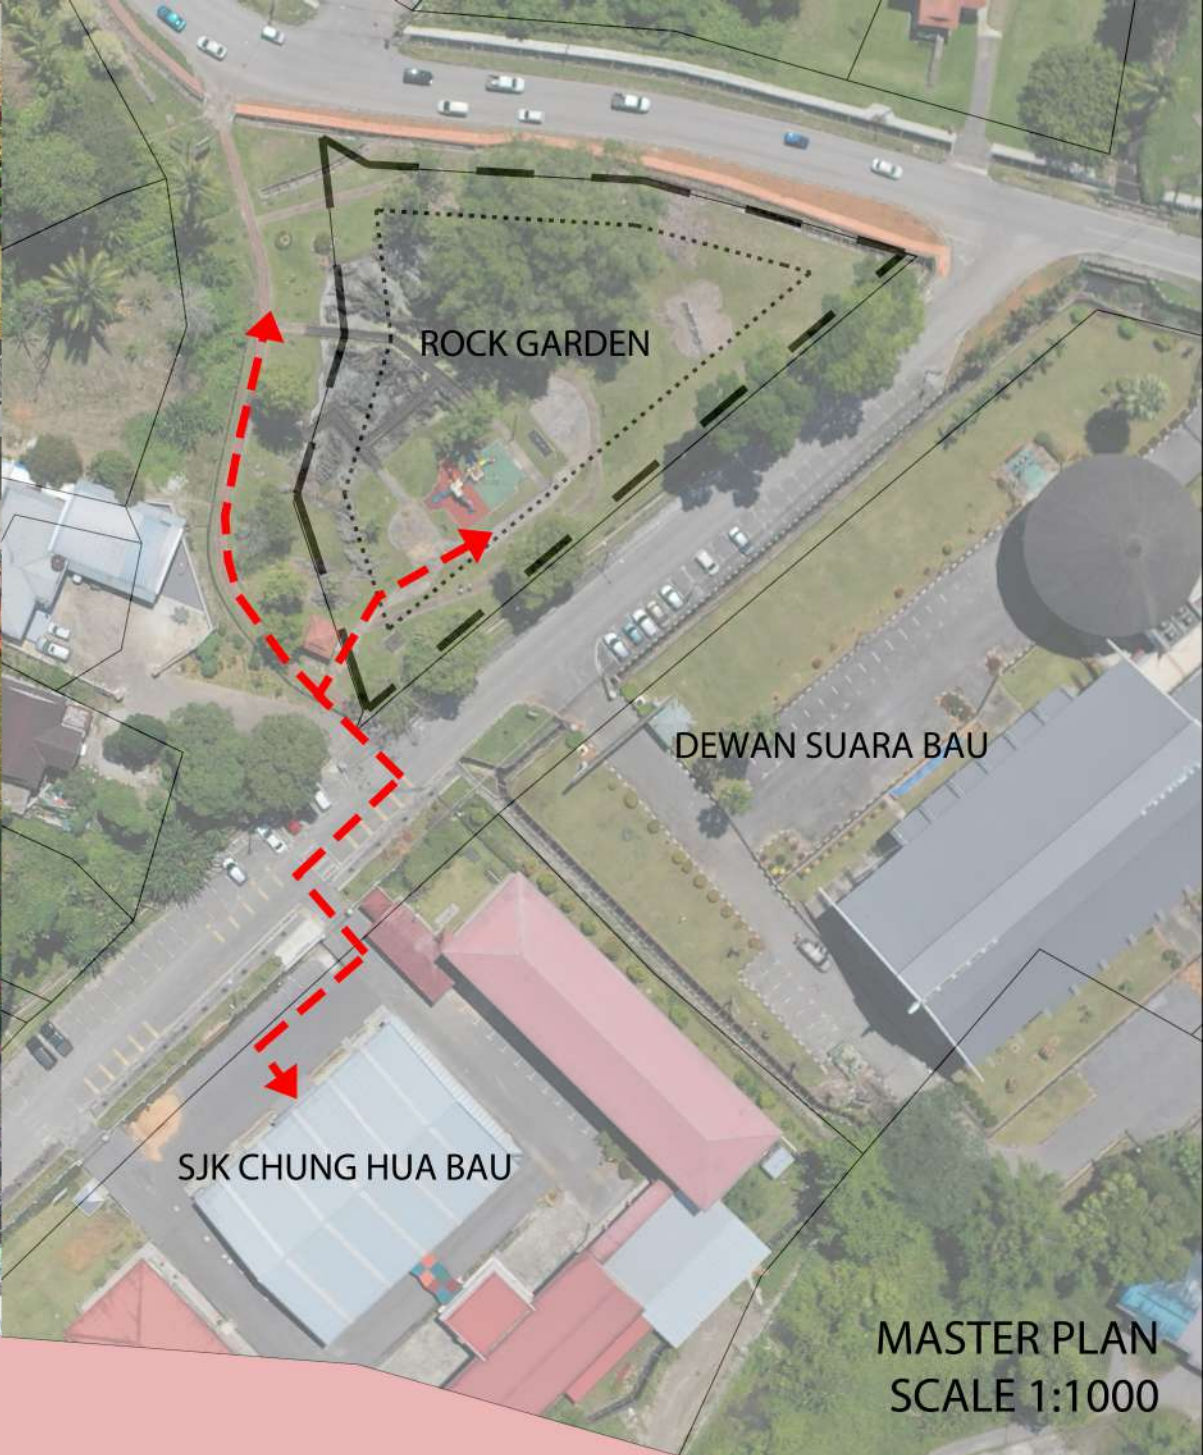

MASTER PLAN SCALE 1:1000



SITE PLAN SCALE 1:175





-SITTING PLATFORM WITH SHADE




LETS REST

A WATCHTOWER WITH GARDEN BUILT IN



VIEW WITH NATURE

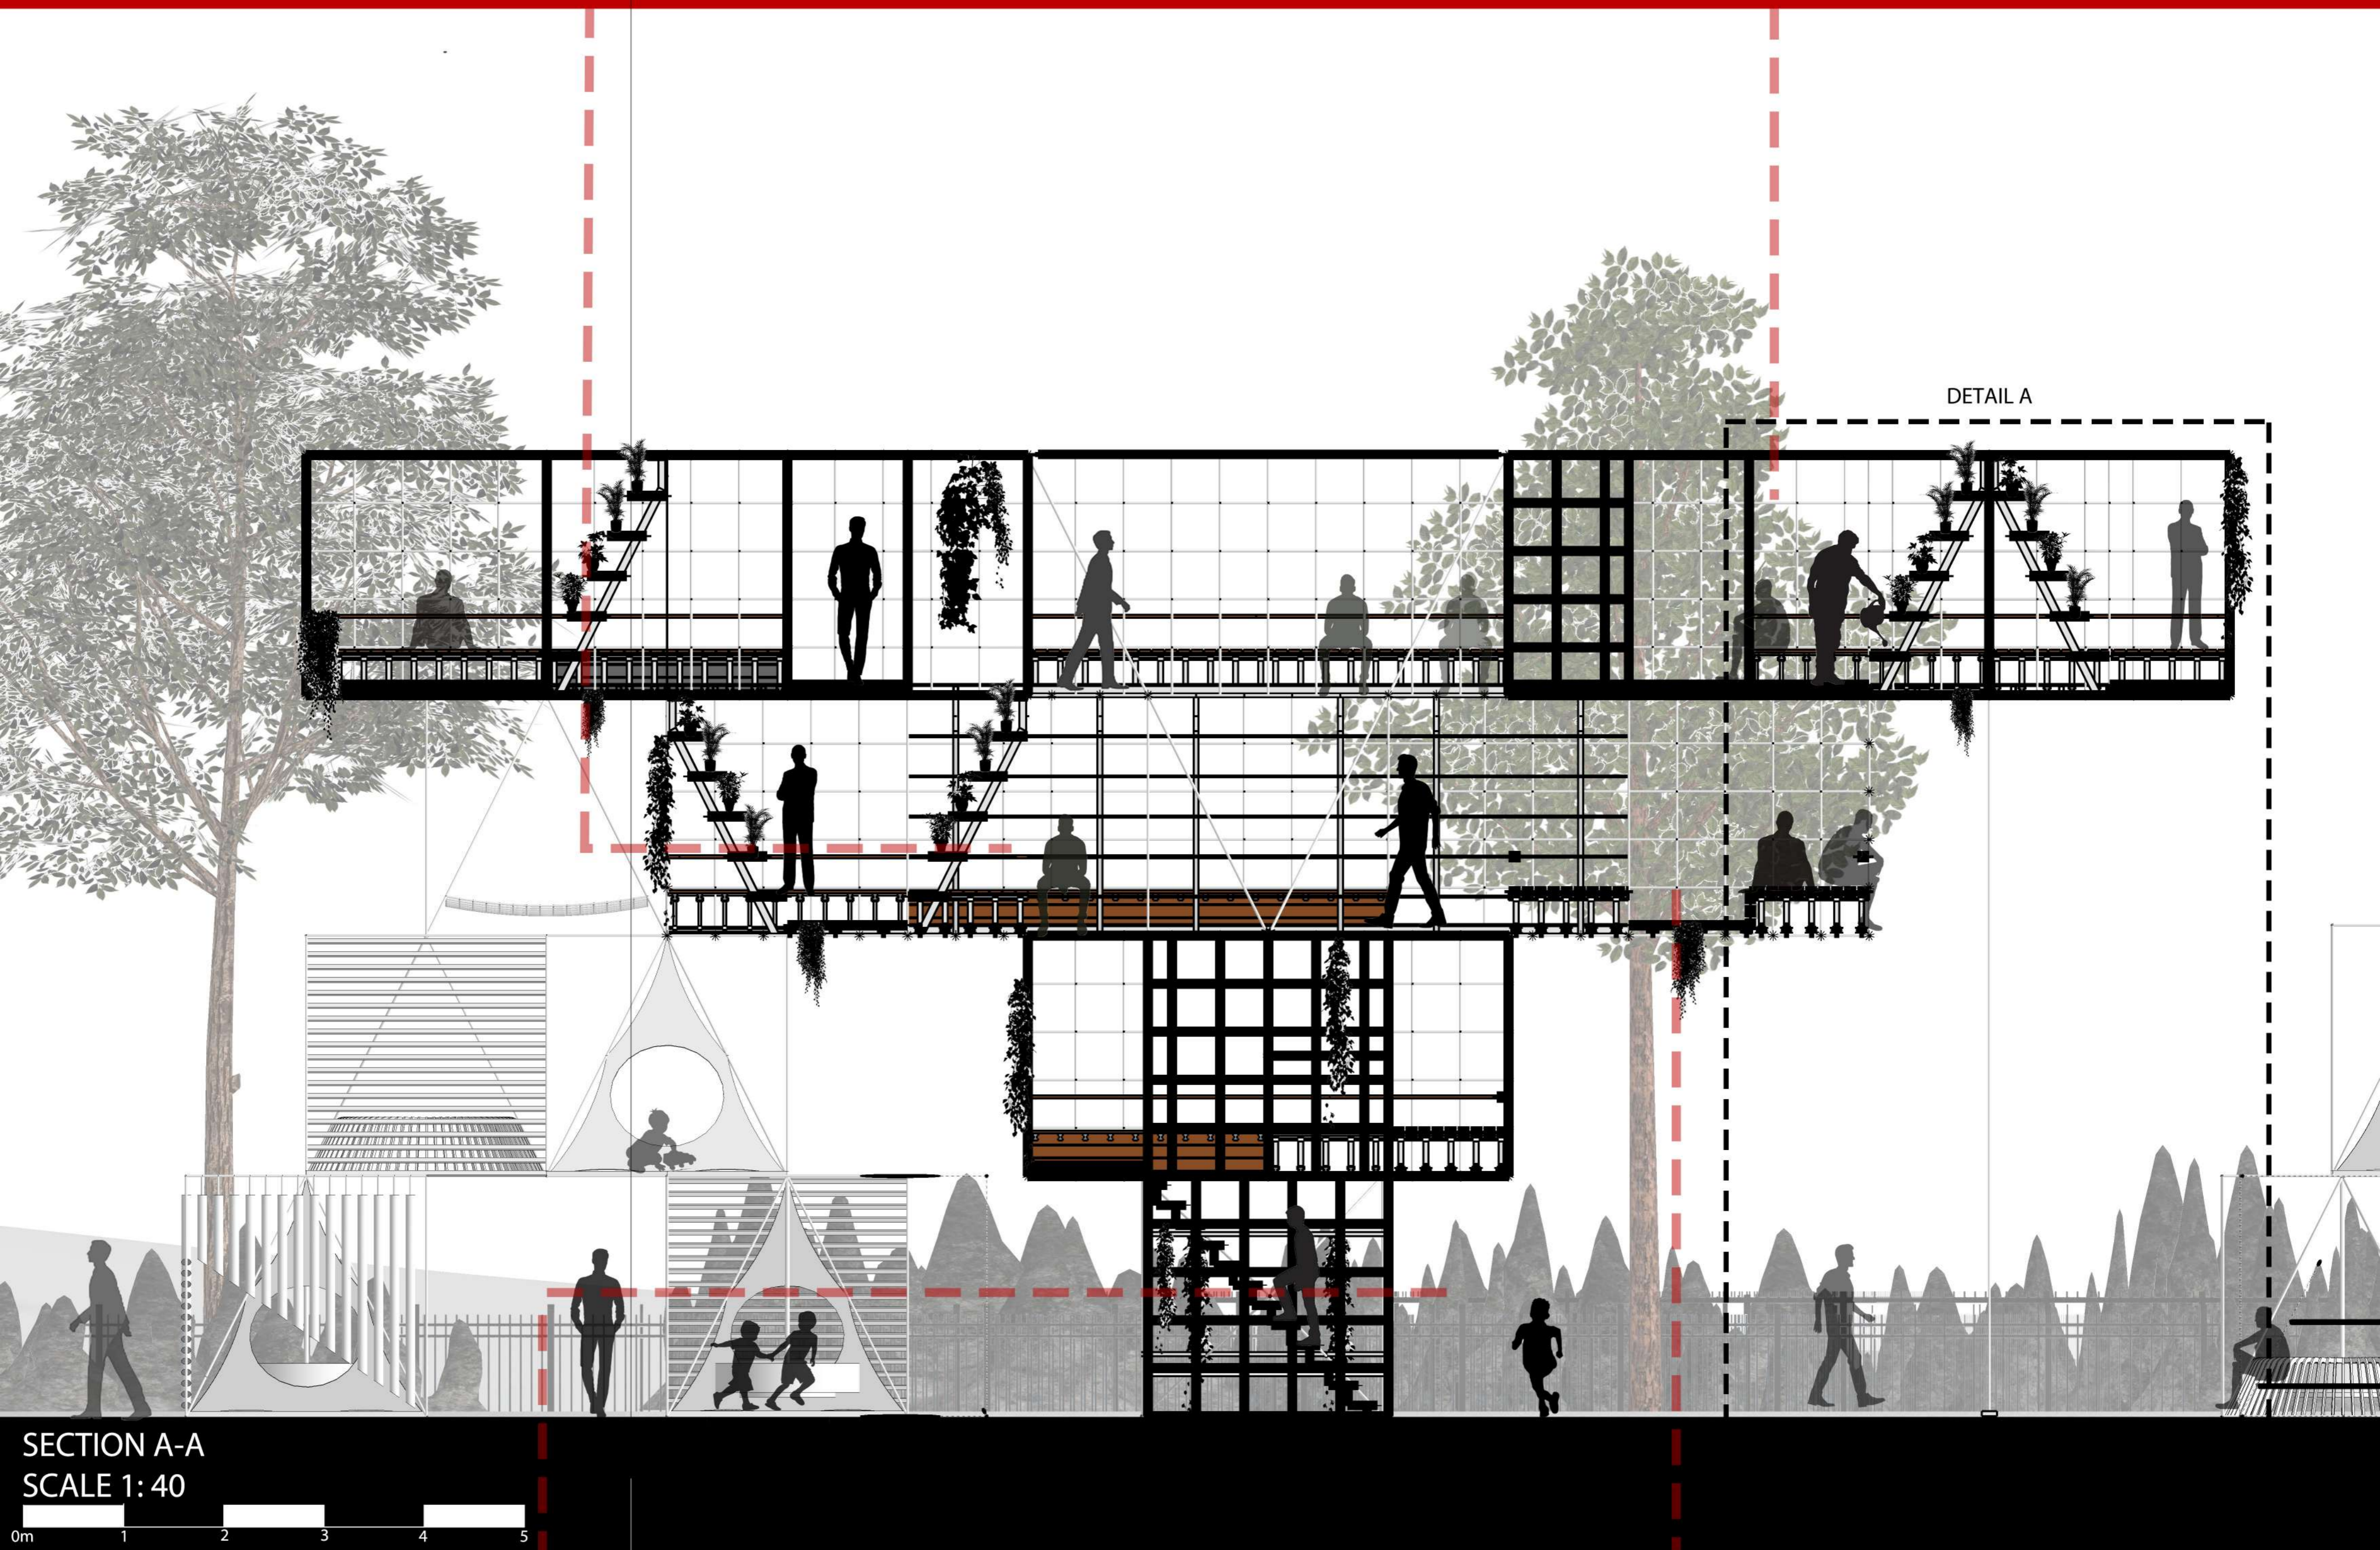


DETAIL A

MAIN ENTRANCE




WELCOME TO THE GARDEN

TEA BREAK

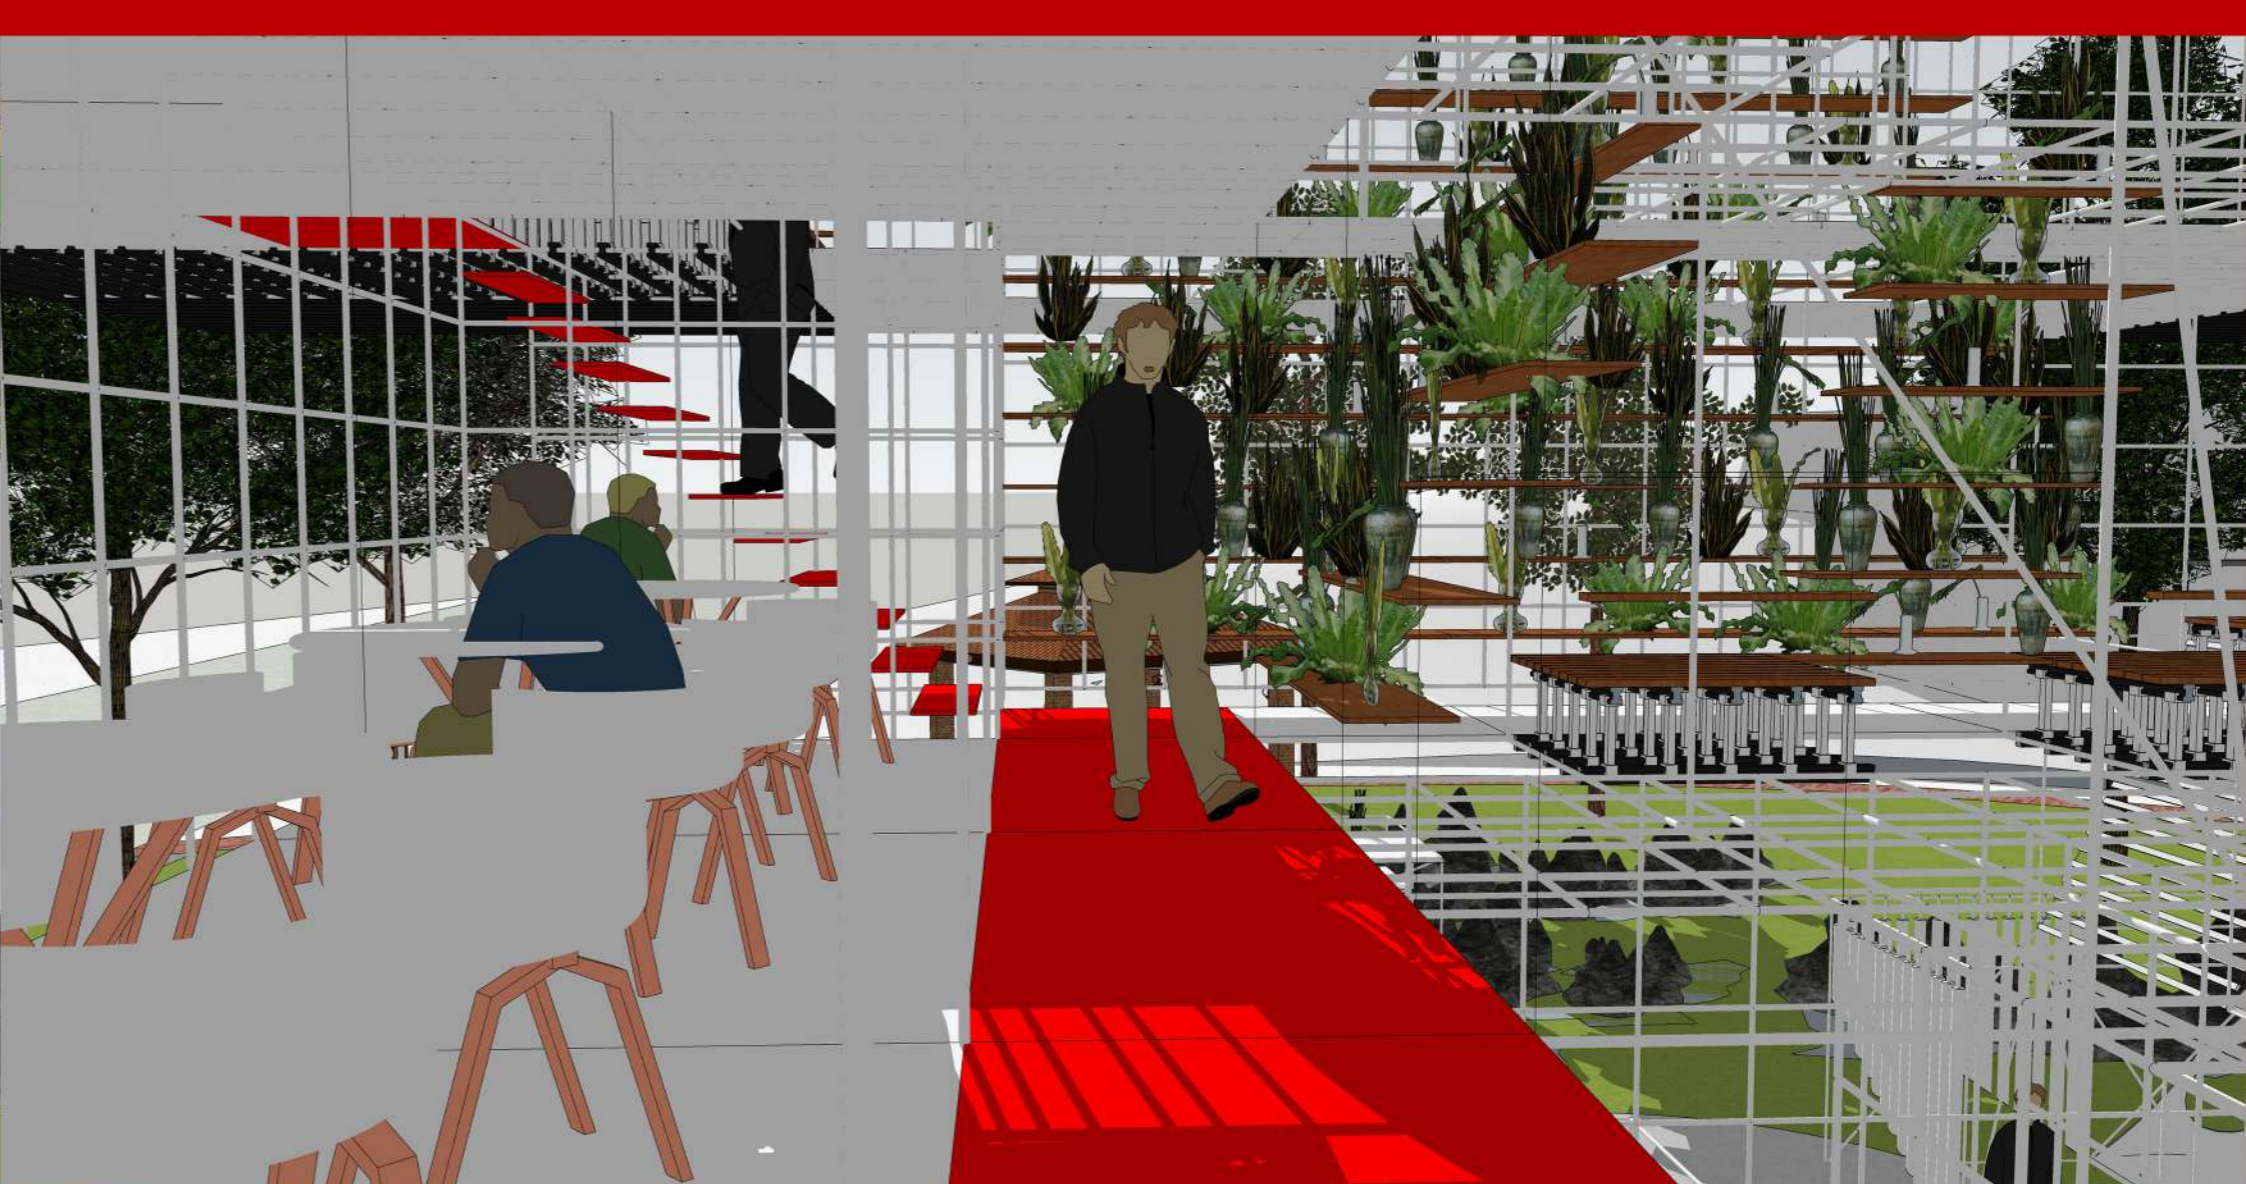


GOOD PLACE FOR A FAMILY PICNIC




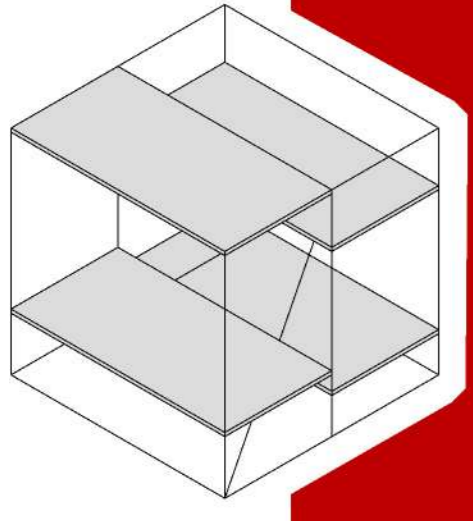


SITTING WITH GARDEN

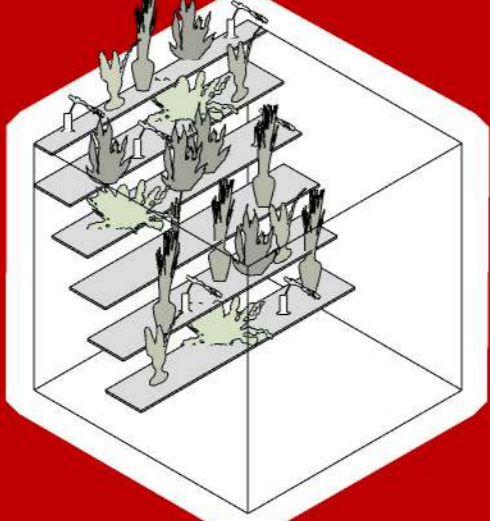


GARDEN

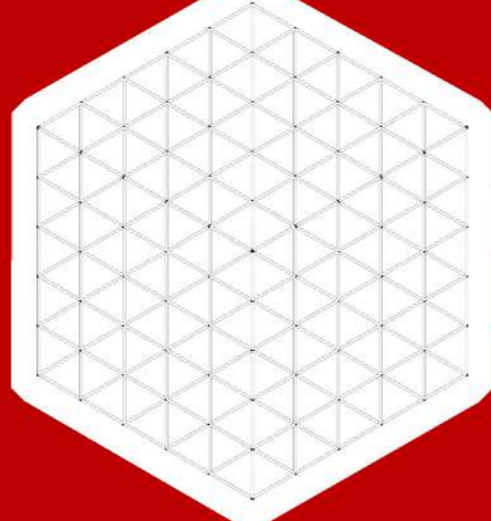


FACADE

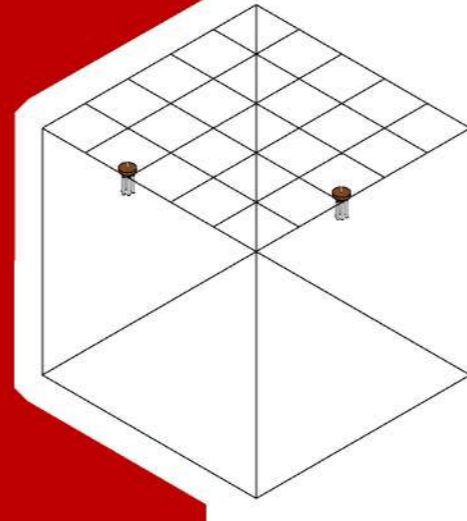


WISHES

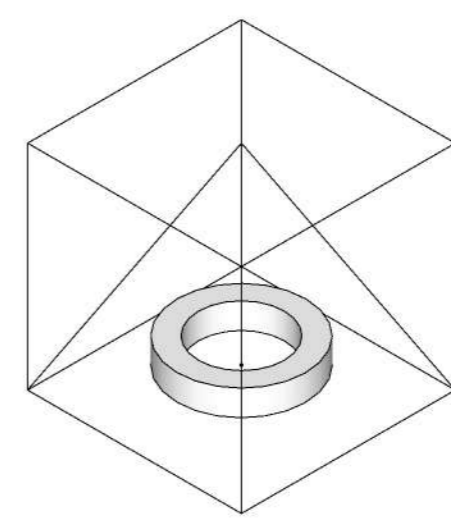


THE SWING

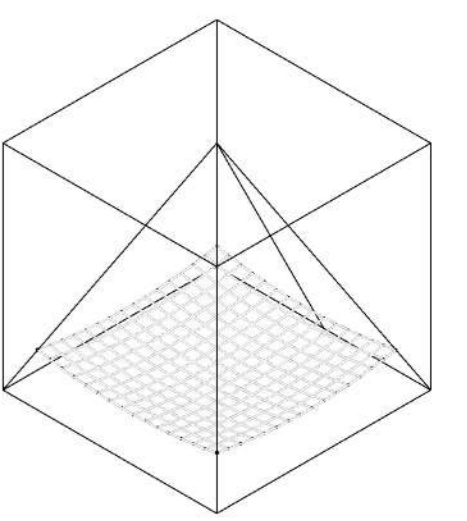


SITTING NET

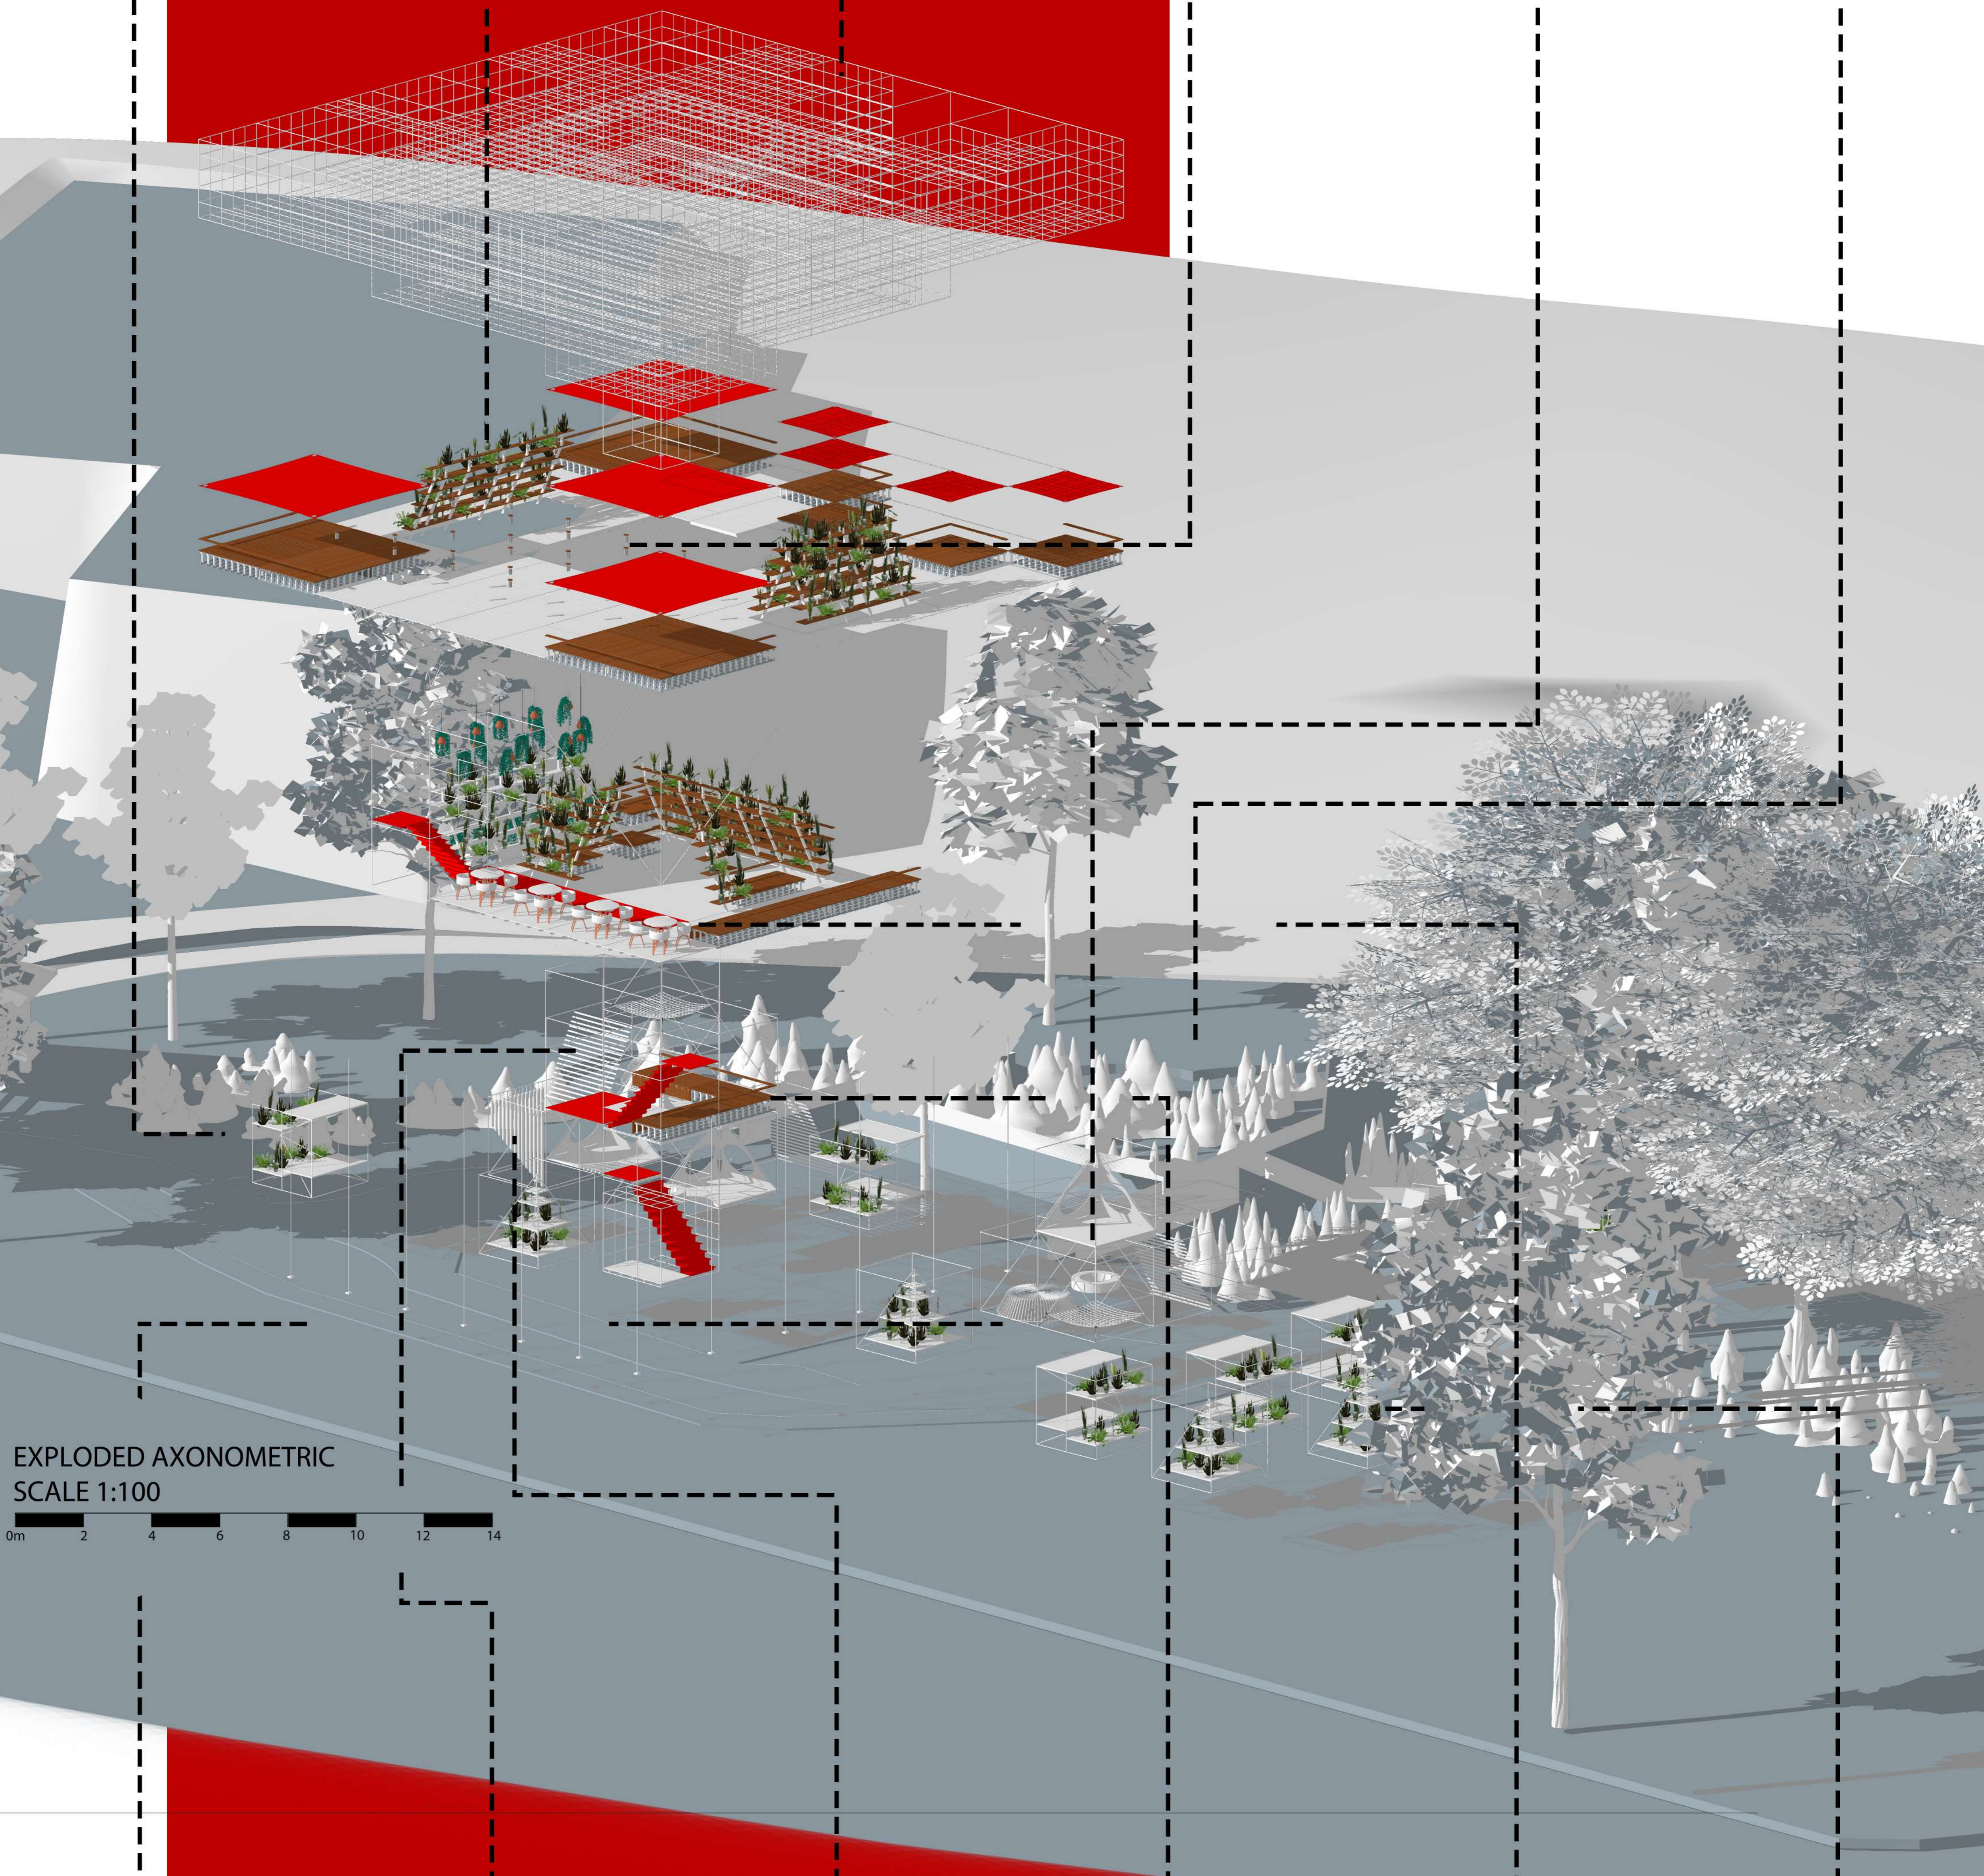


EXPLODED AXONOMETRIC  
SCALE 1:100

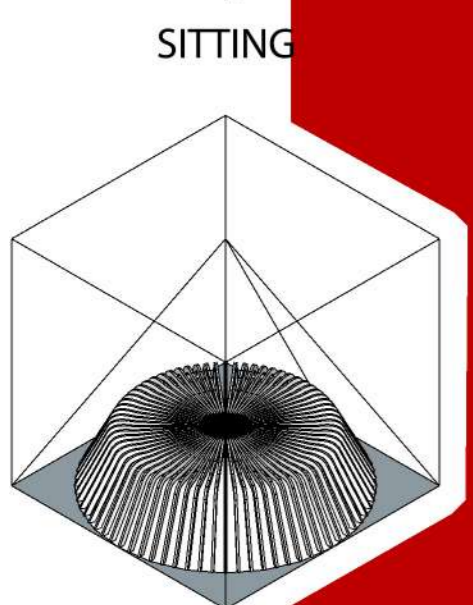


SITTING

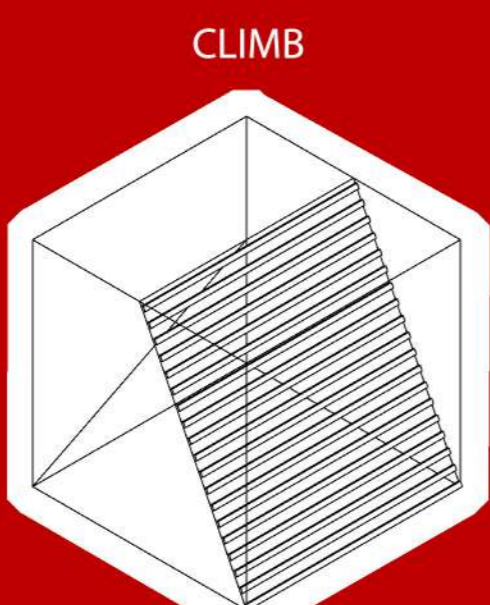


CLIMB

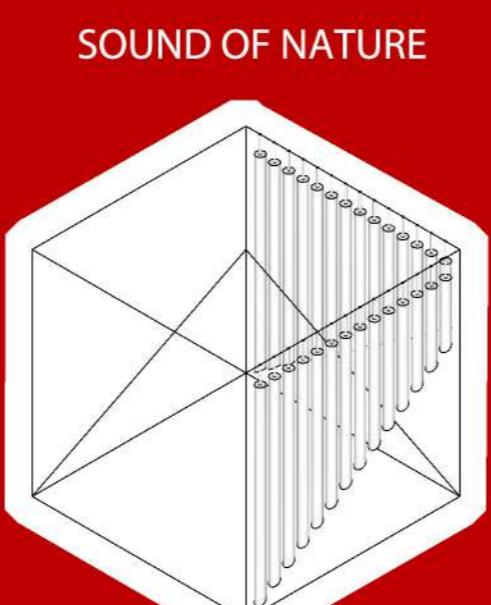


SOUND OF NATURE

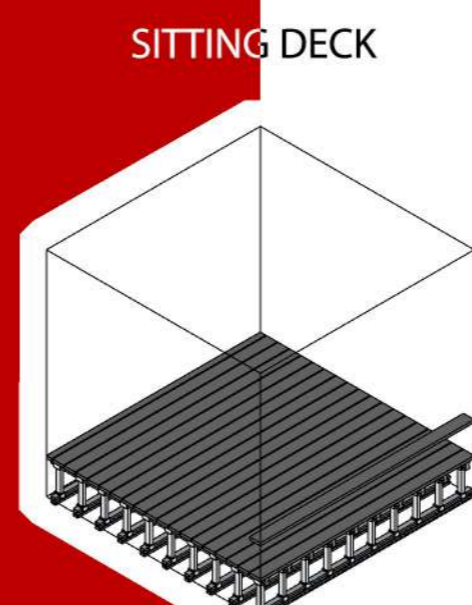

SITTING DECK

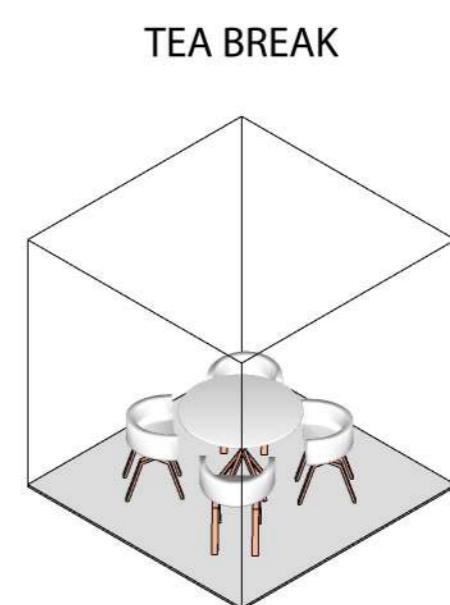


TEA BREAK

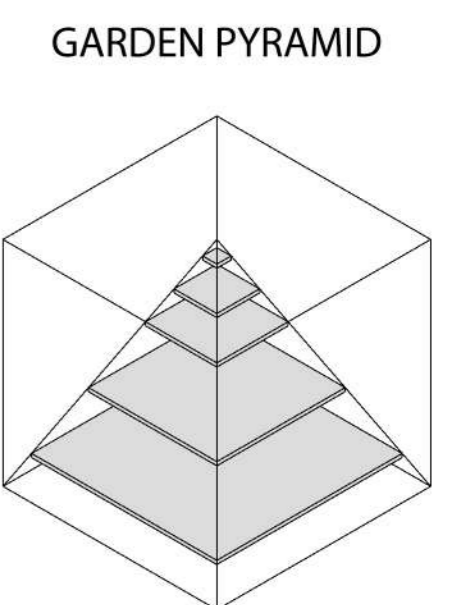

GARDEN PYRAMID




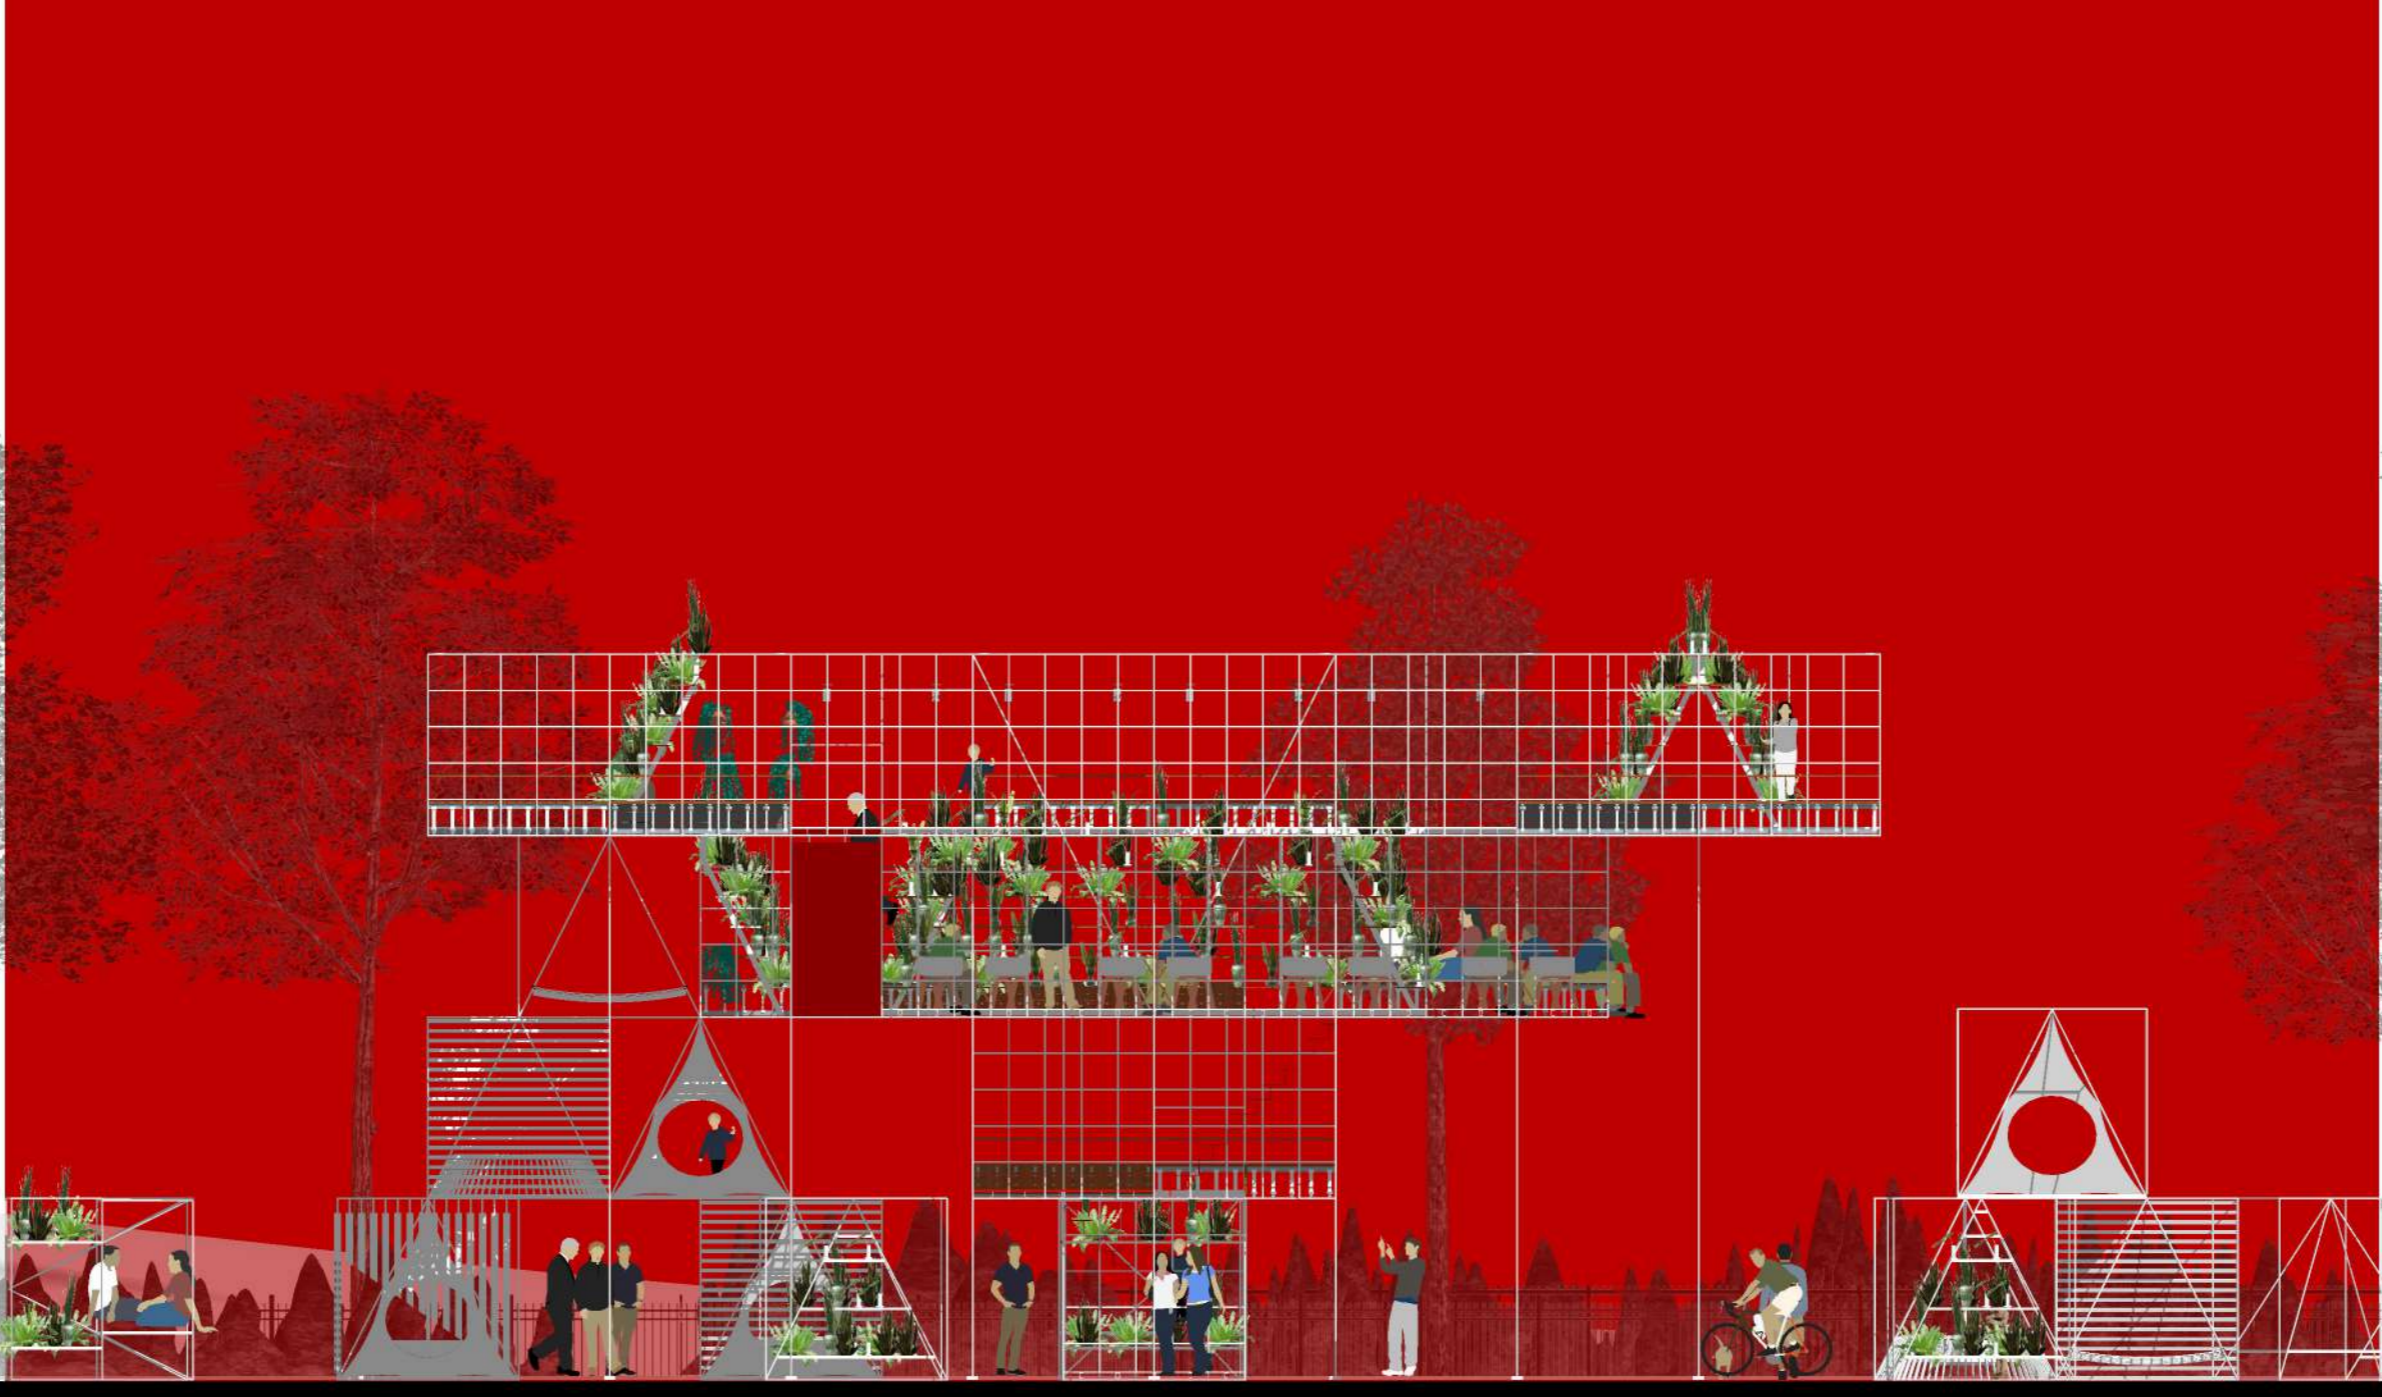

FRONT ELEVATION  
SCALE 1:100



REAR ELEVATION  
SCALE 1:100

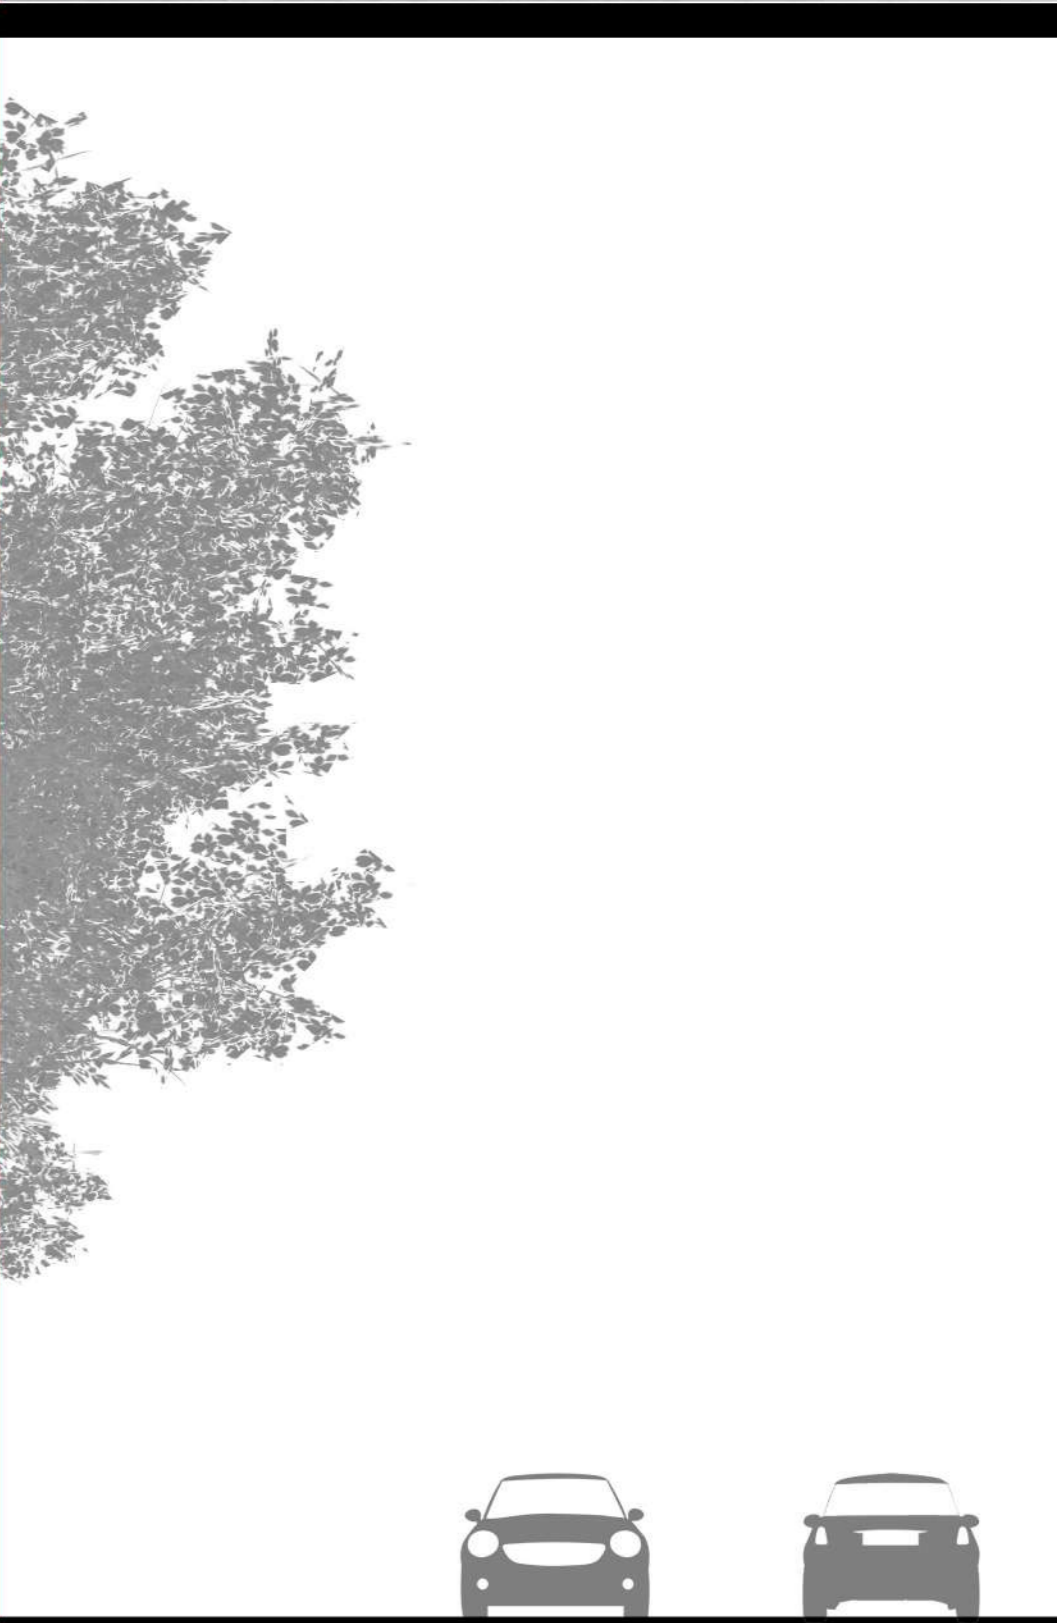

FRONT ELEVATION  
SCALE 1:100



FRONT ELEVATION  
SCALE 1:100

