

JALAN BAU / KUCHING


JALAN LEE KHOI CHUN

SITE PLAN
SCALE 1:300



PENTAS.

THE SITE LOCATED AMONG 3 IMPORTANT AREA THAT ARE DEWAN SUARAH, SJK CHUNG HUA BAU AND RESIDENTIAL AREA. TO MAKE SURE THAT THE SITE WILL BE USE BY ANYONE FROM THESE 3 AREA, CONCERT VENUE WAS PROPOSED INSIDE THE SITE. THIS CONCERT VENUE WILL ATTRACT PEOPLE EITHER FROM BAU PEOPLE OR VISITORS FROM OUTSIDE THE BAU AREA. THIS TEMPORARY STRUCTURE IS UNIQUE BECAUSE OF ITS MATERIALS THAT ARE USING SCAFFOLDING, TIMBER AND MESH FABRIC. THE PERFORMANCE STAGE WILL BE IN THE MIDDLE OF THE SITE TO GIVE PEOPLE FROM WHOLE SITE VIEW OF THE IMPORTANT PROGRAMME. THE STAGE SURROUNDED BY GAZEBO AND MULTIPURPOSE AREA. THE MULTIPURPOSE AREA WILL HAVE LANDSCAPE, ROOFTOP PLATFORM, HAMMOCK AND SEATING AREA. THE GAZEBO CAN BE USE AS SEATING SPACE OR SMALL STALL FOR PEOPLE THAT WANTED TO SELL SOME BEVERAGES IN THE VENUE PERIOD. WHEN THERE IS NO VENUE, THE STRUCTURE CAN BE DISMOUNT AND KEEP IT IN THE SAFE PLACES TO USE IT AGAIN LATER.

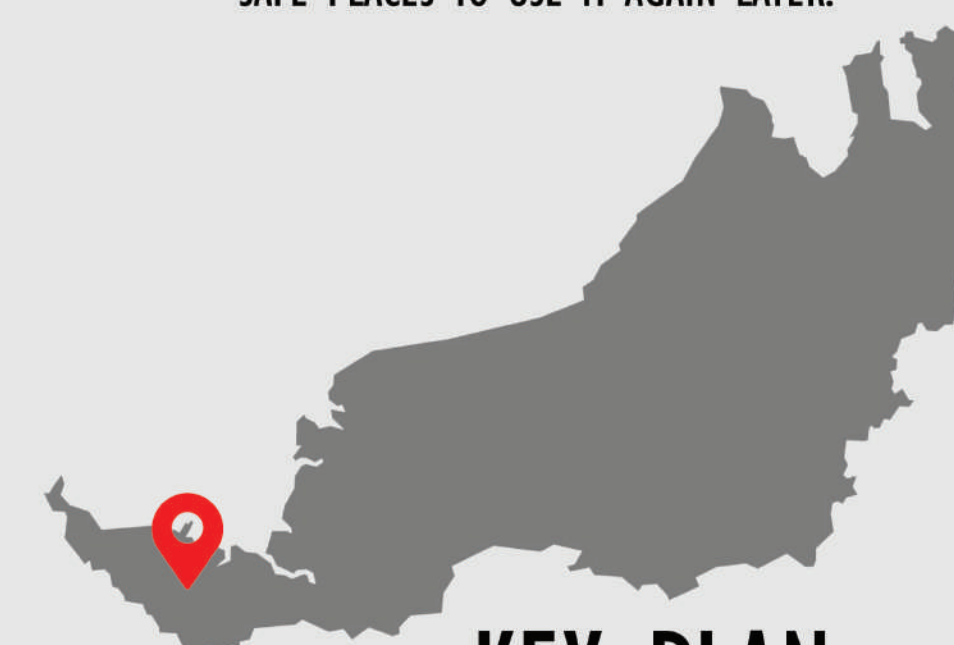

KEY PLAN
NOT TO SCALE



LOCATION PLAN
NOT TO SCALE




END USER

01 SITE




02 PLAN

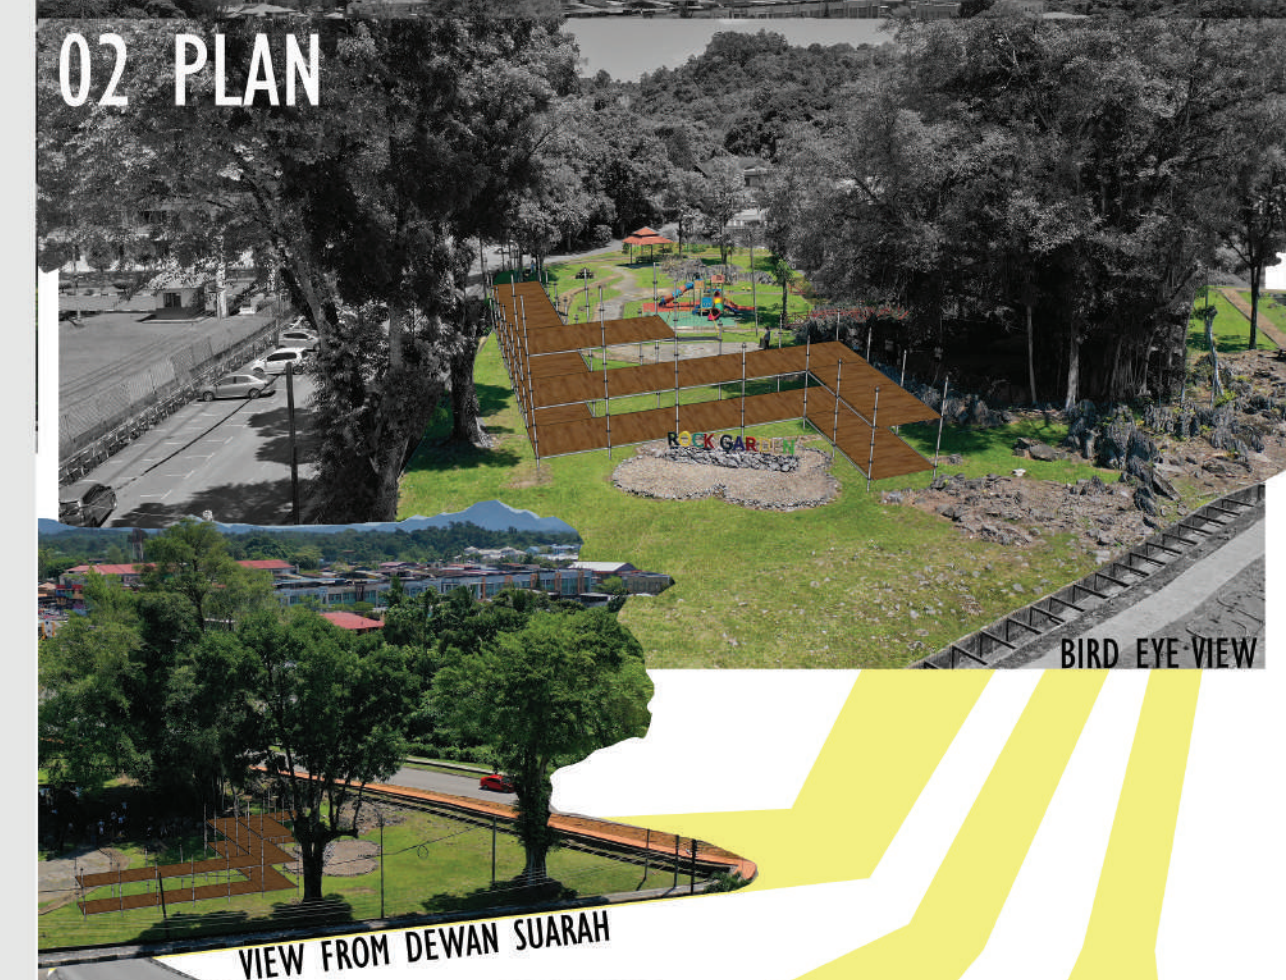


EXPERIENCE 03




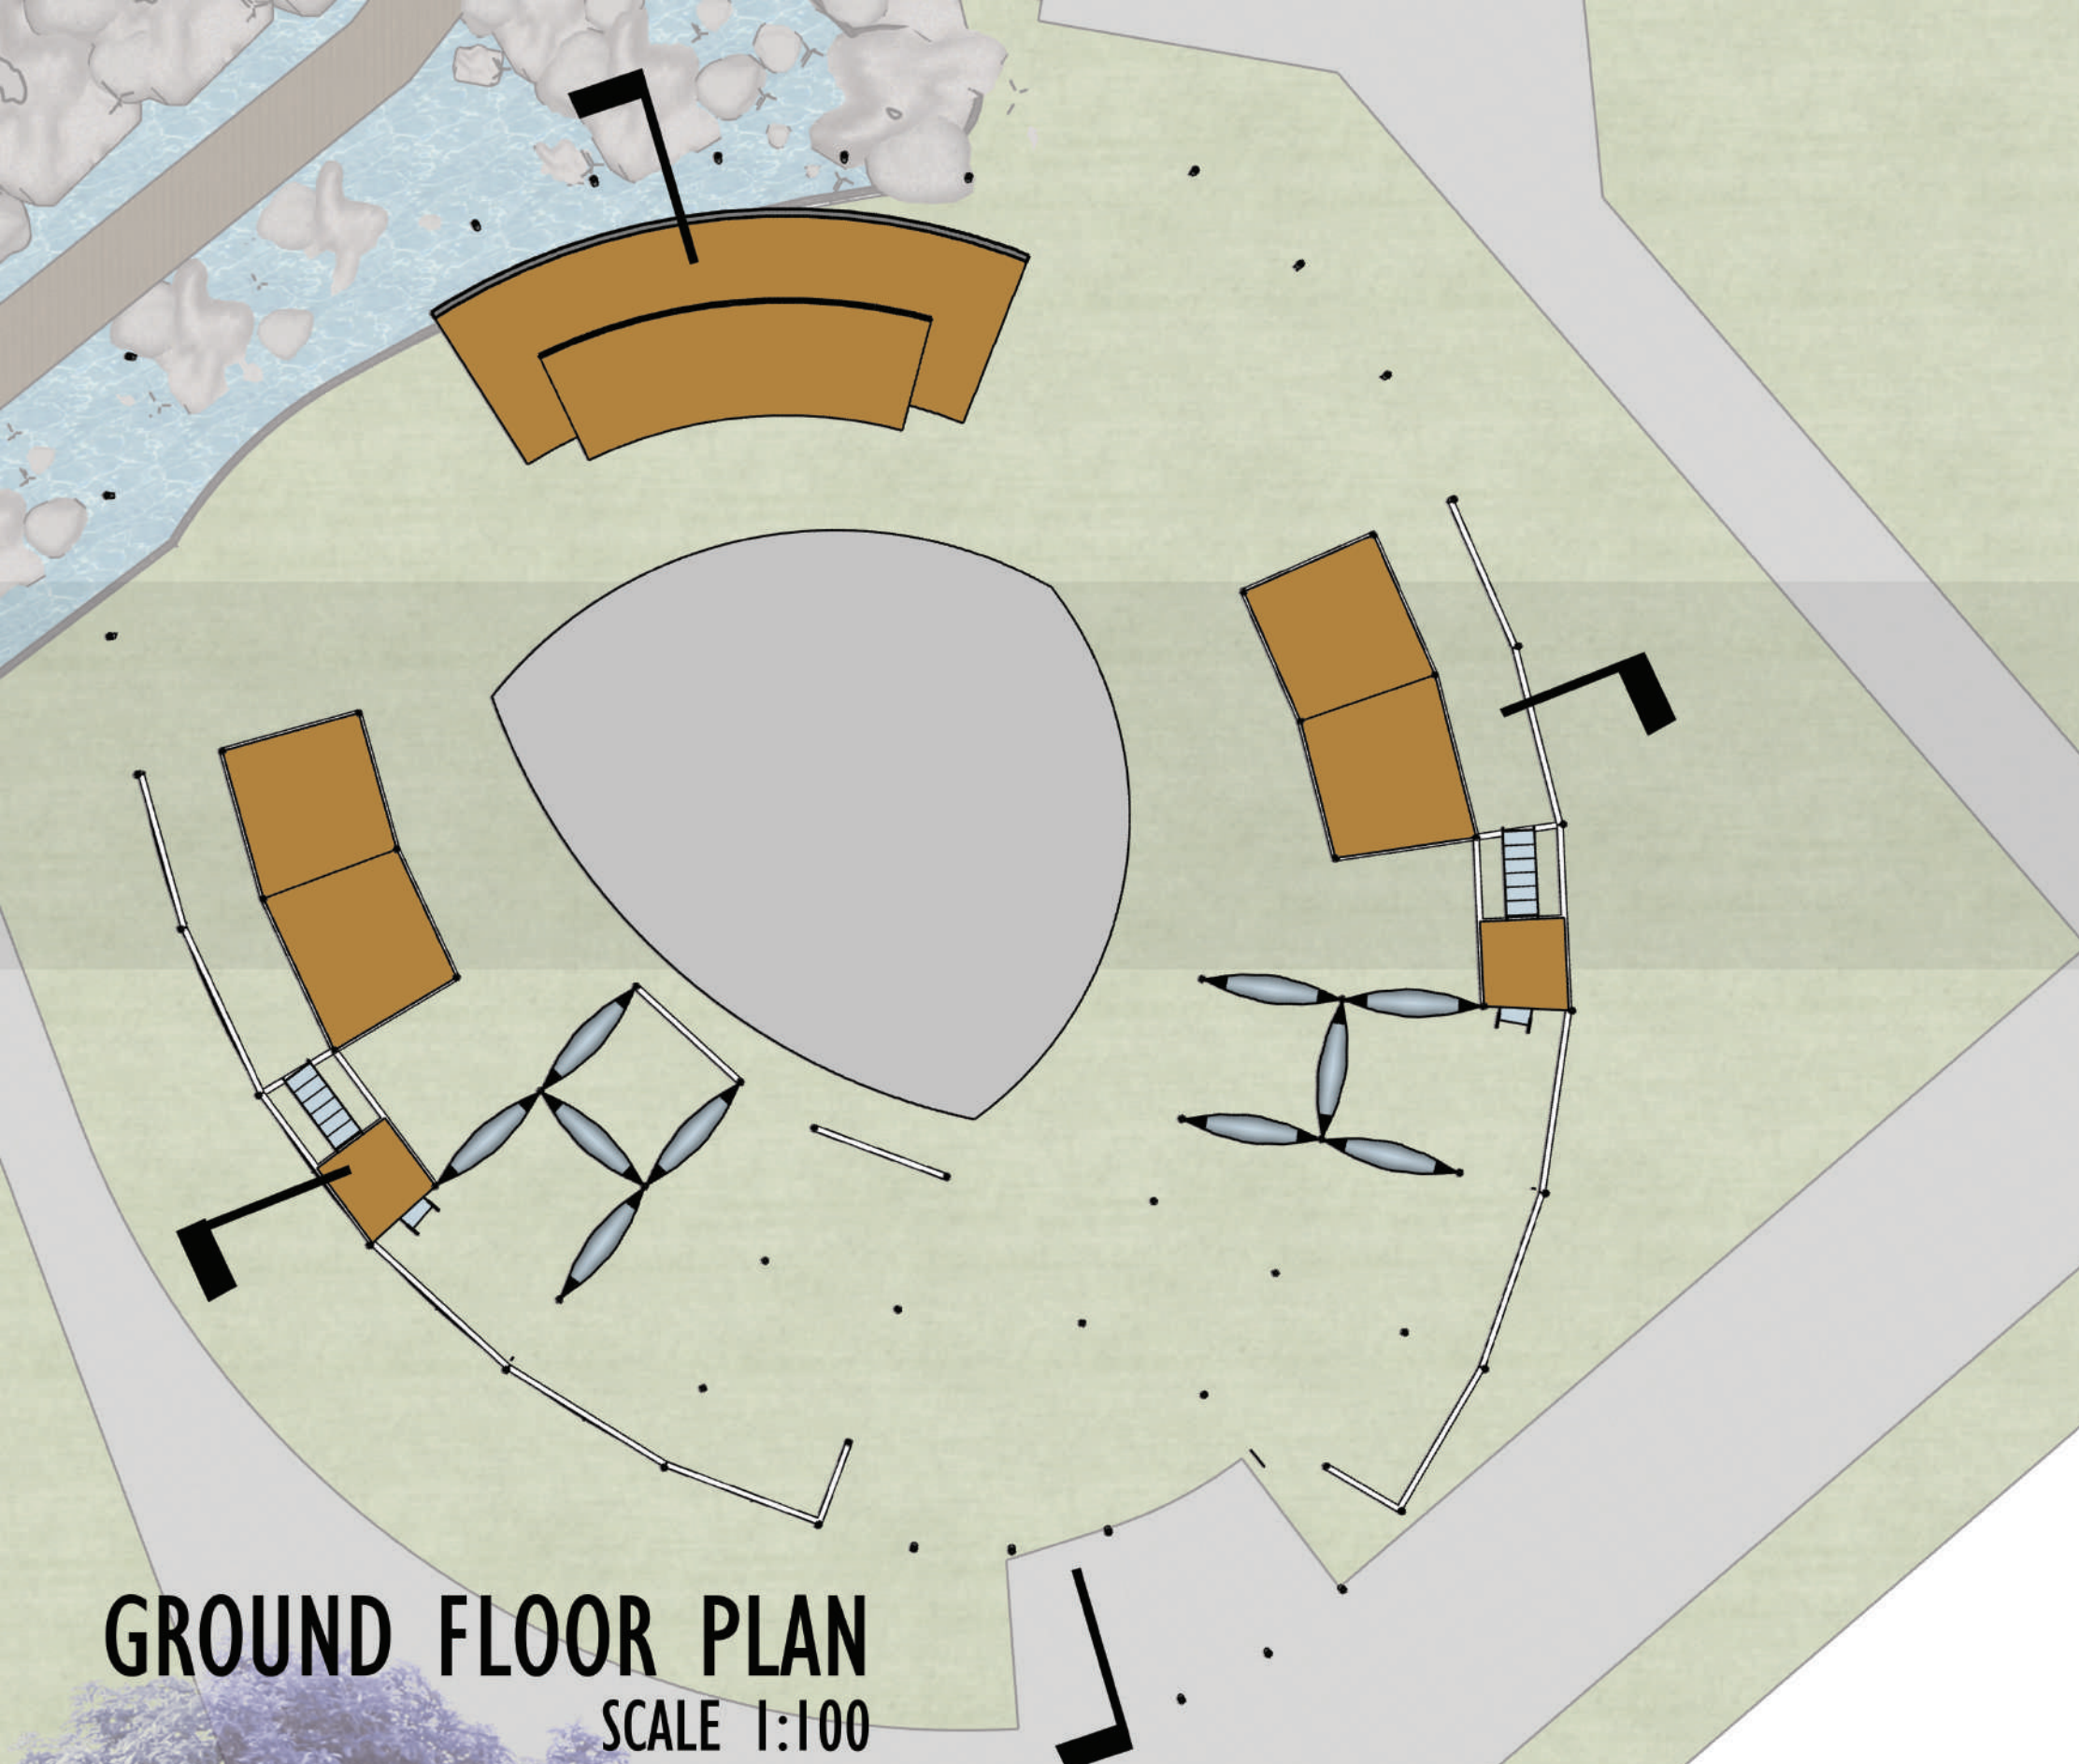


GROUND FLOOR PLAN
SCALE 1:100

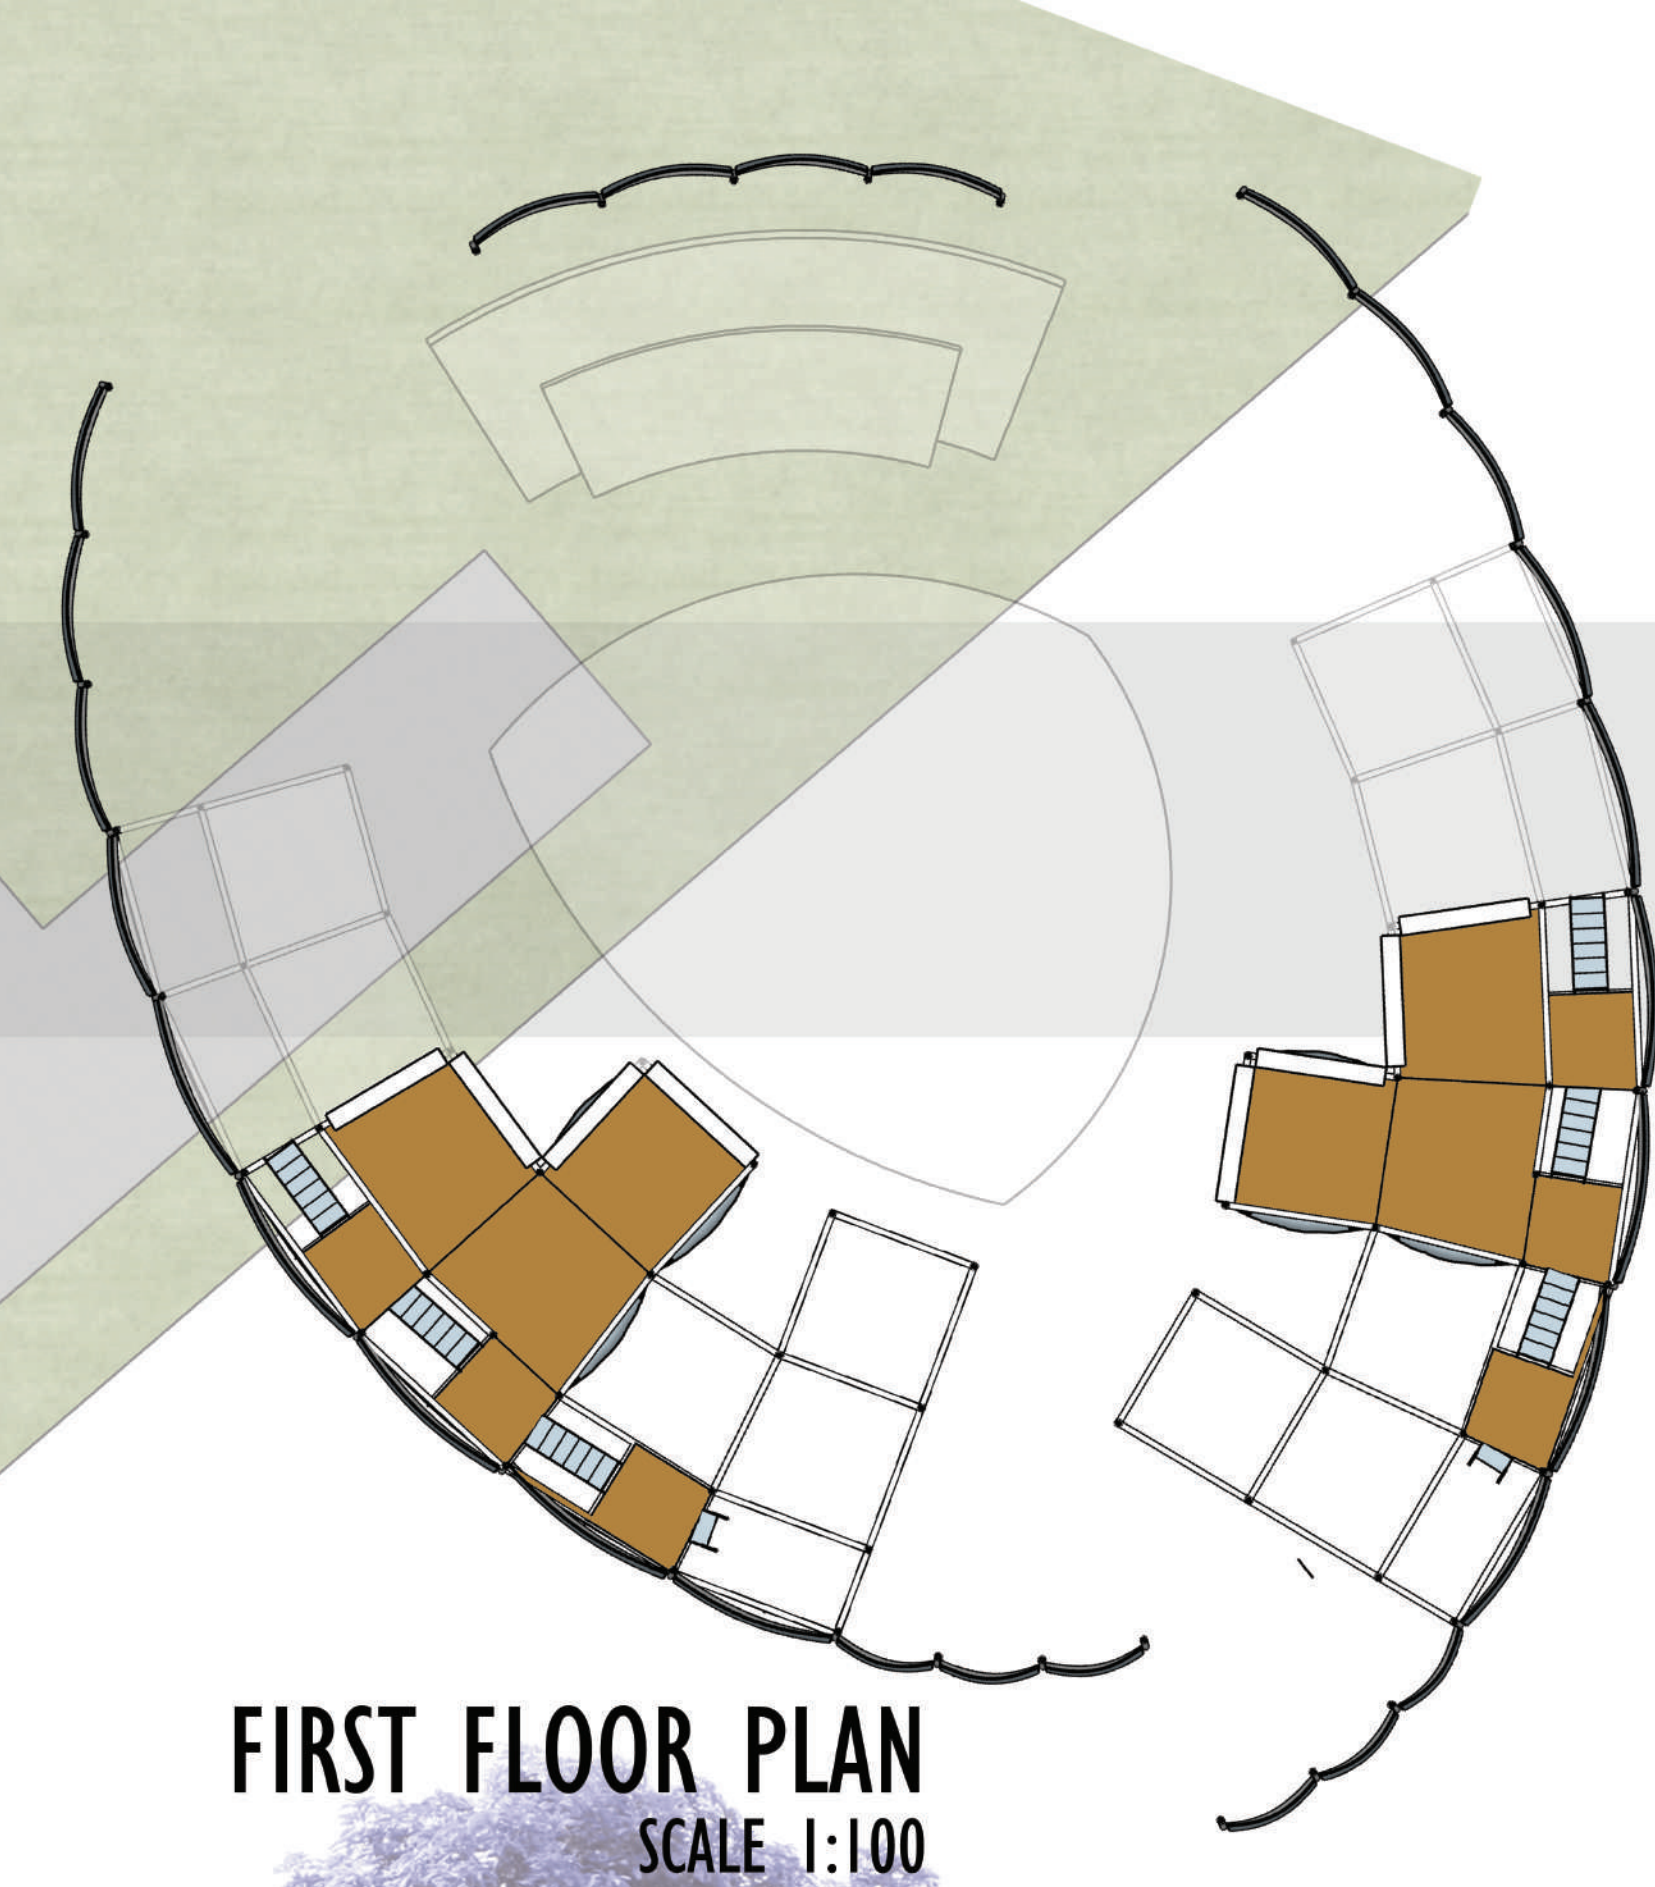


FIRST FLOOR PLAN
SCALE 1:100

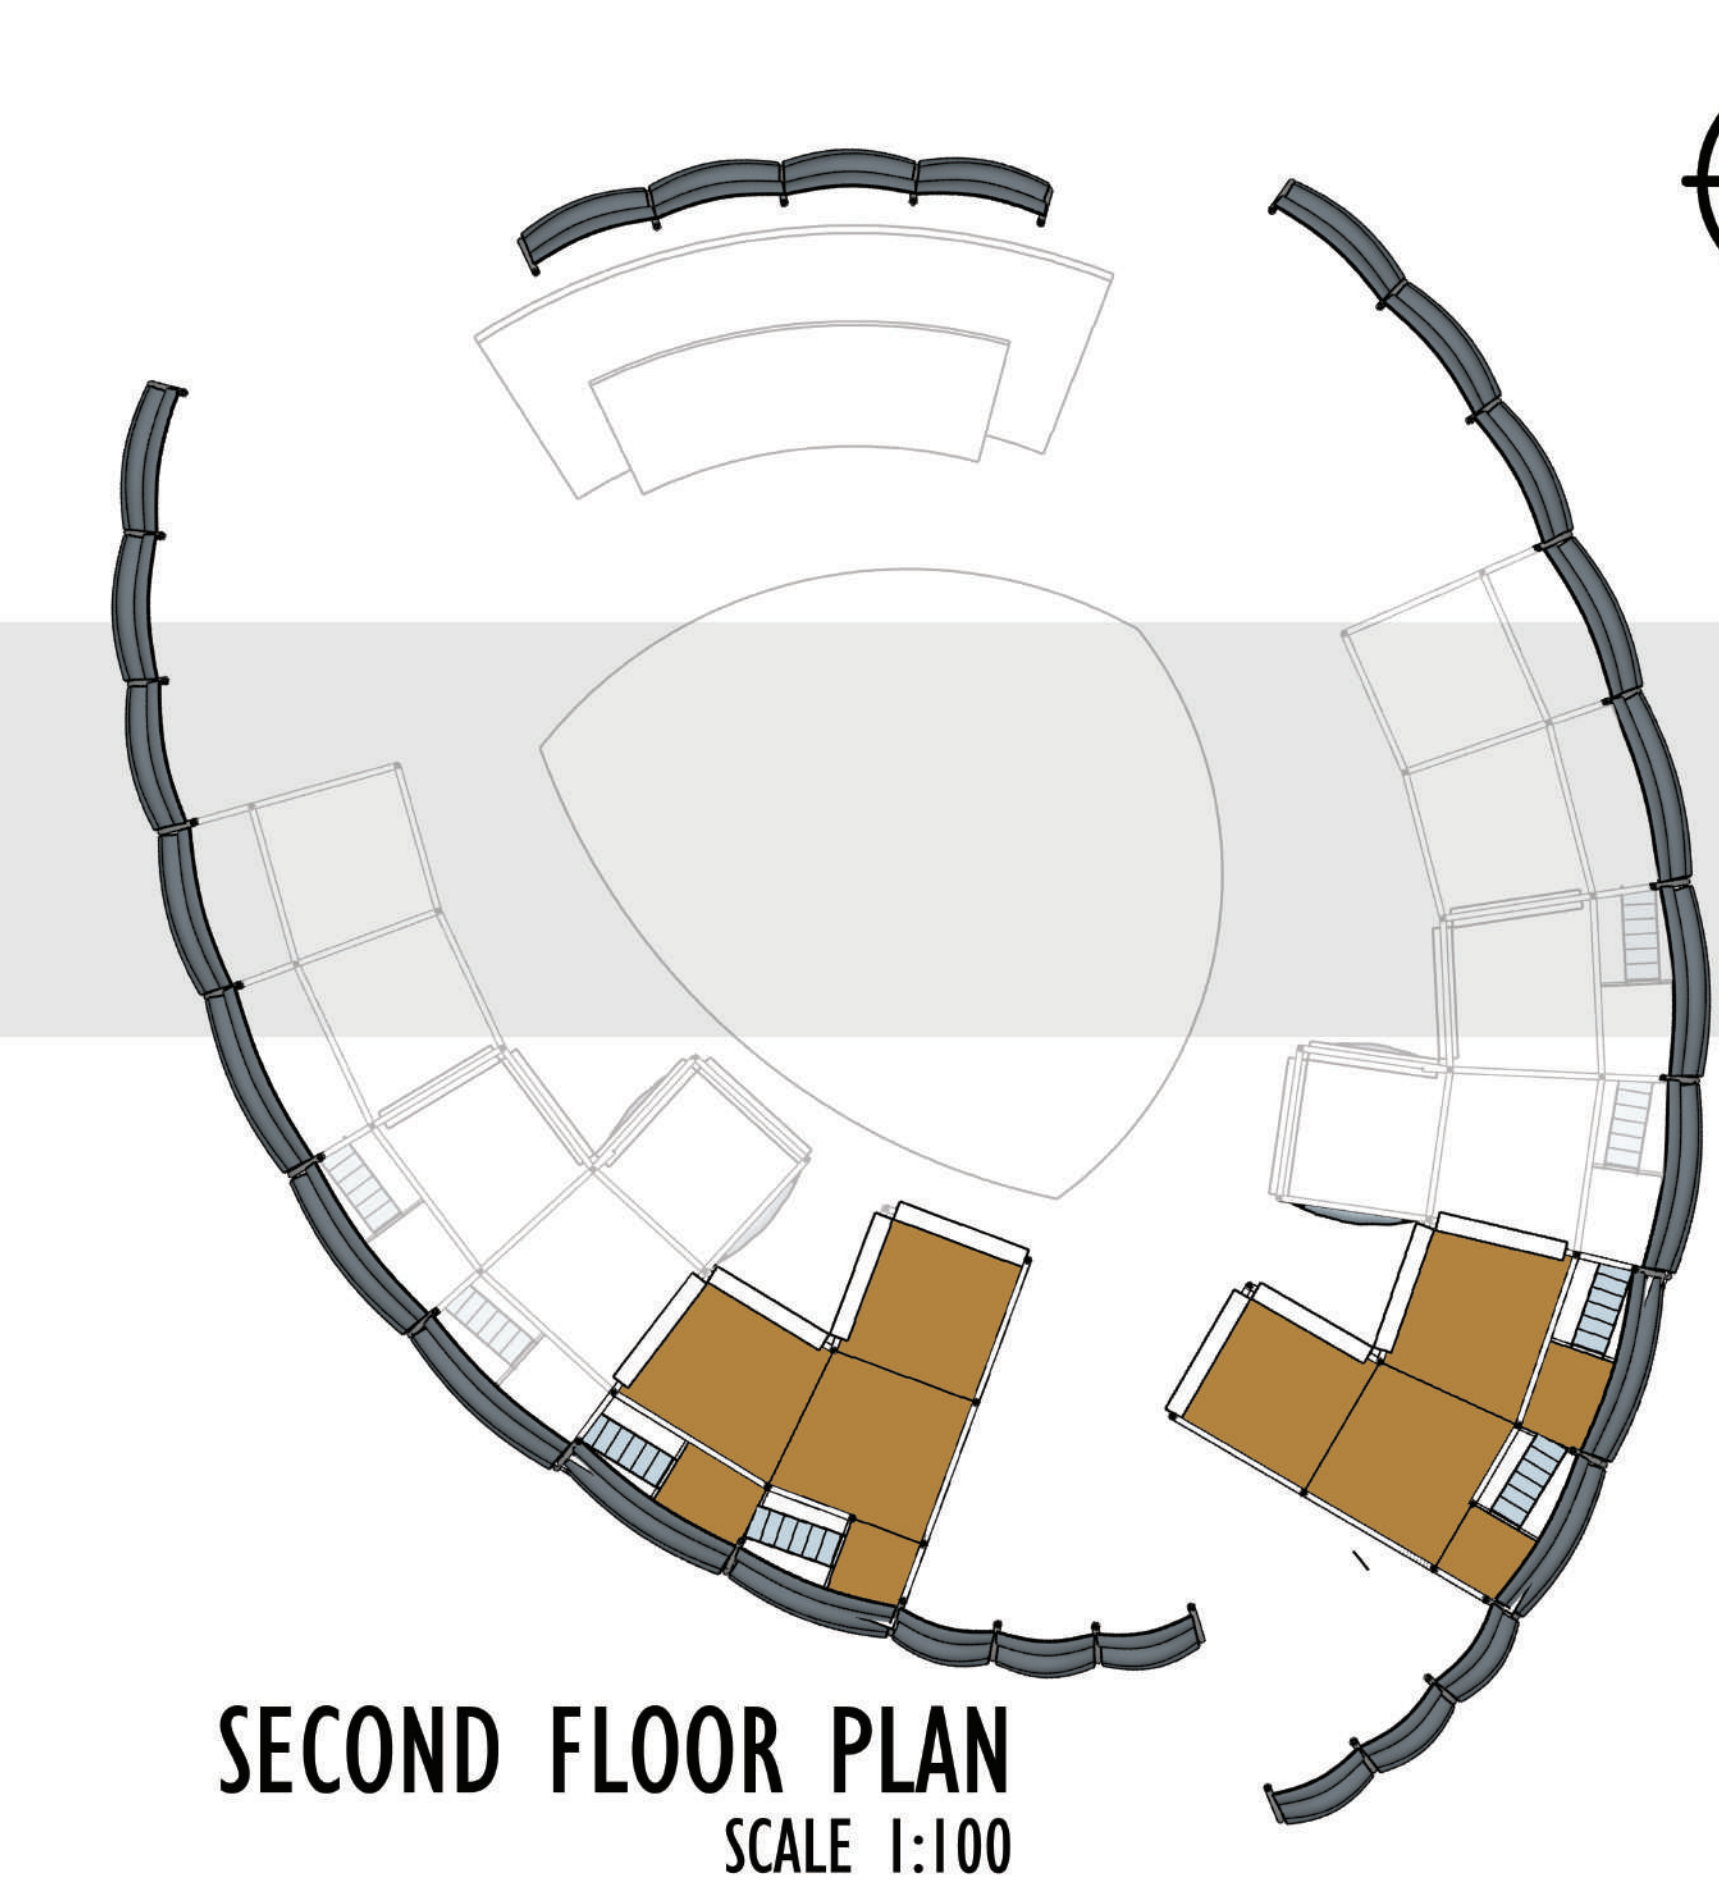

SECOND FLOOR PLAN
SCALE 1:100

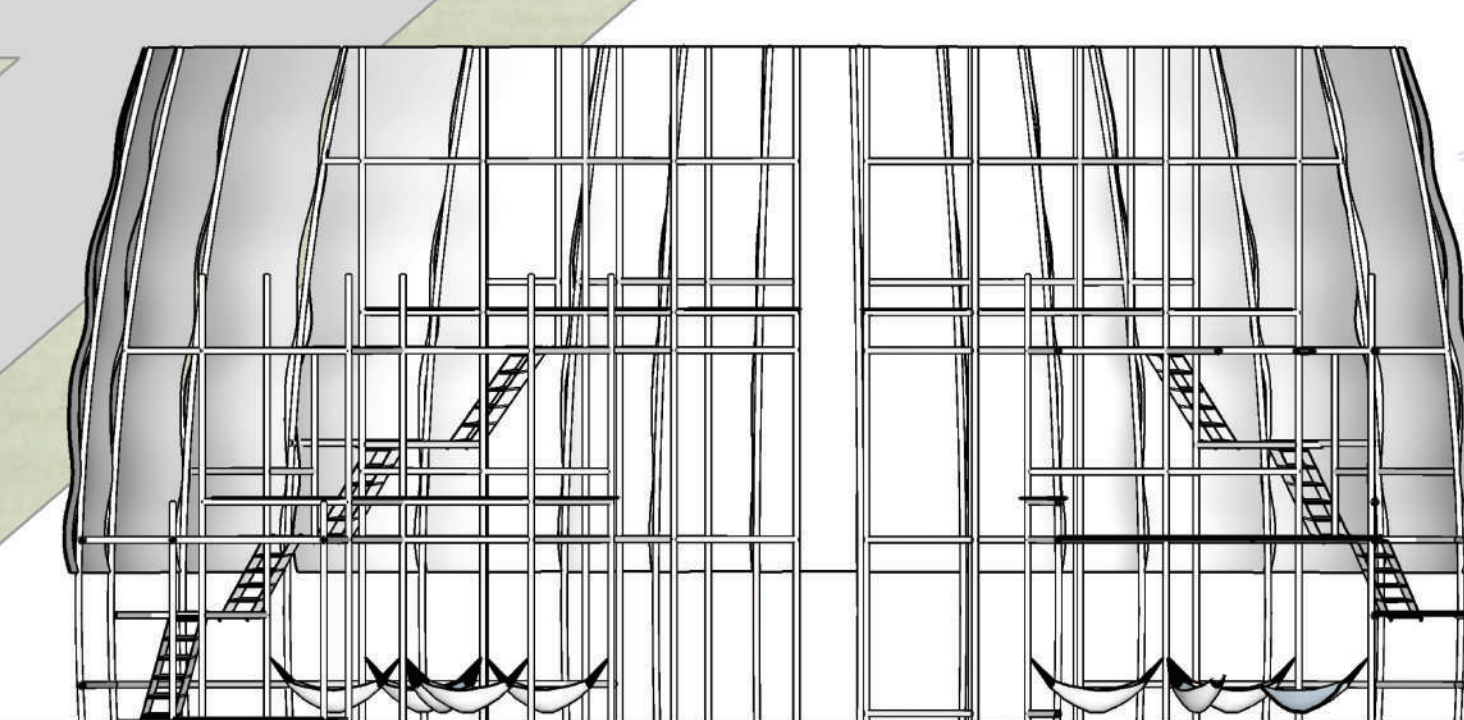

SECTION A-A
SCALE 1:100

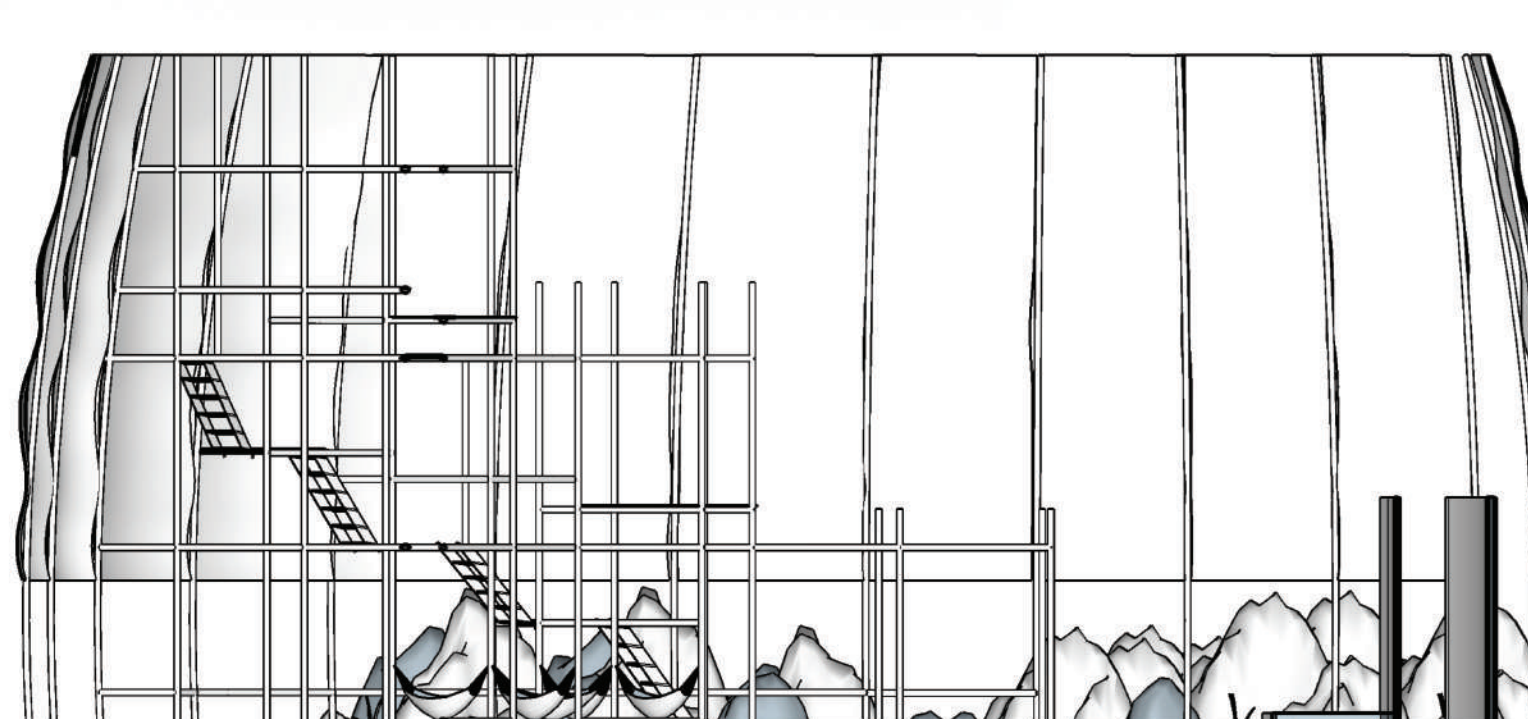


SECTION B-B
SCALE 1:100

CONSTRUCTION METHOD




SCAFFOLDING STEEL

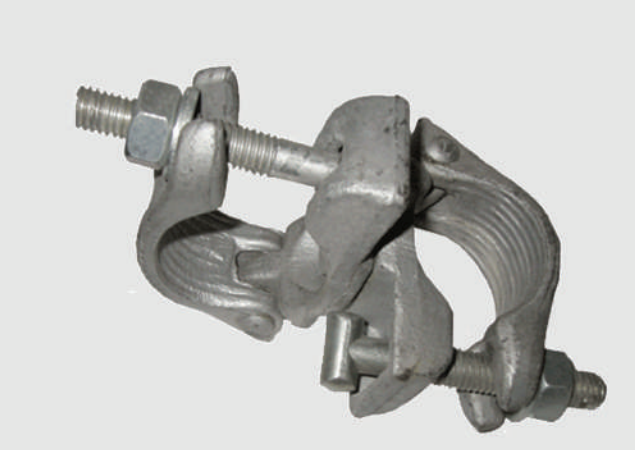



SCAFFOLDING CLAMP





TIMBER FLOORING

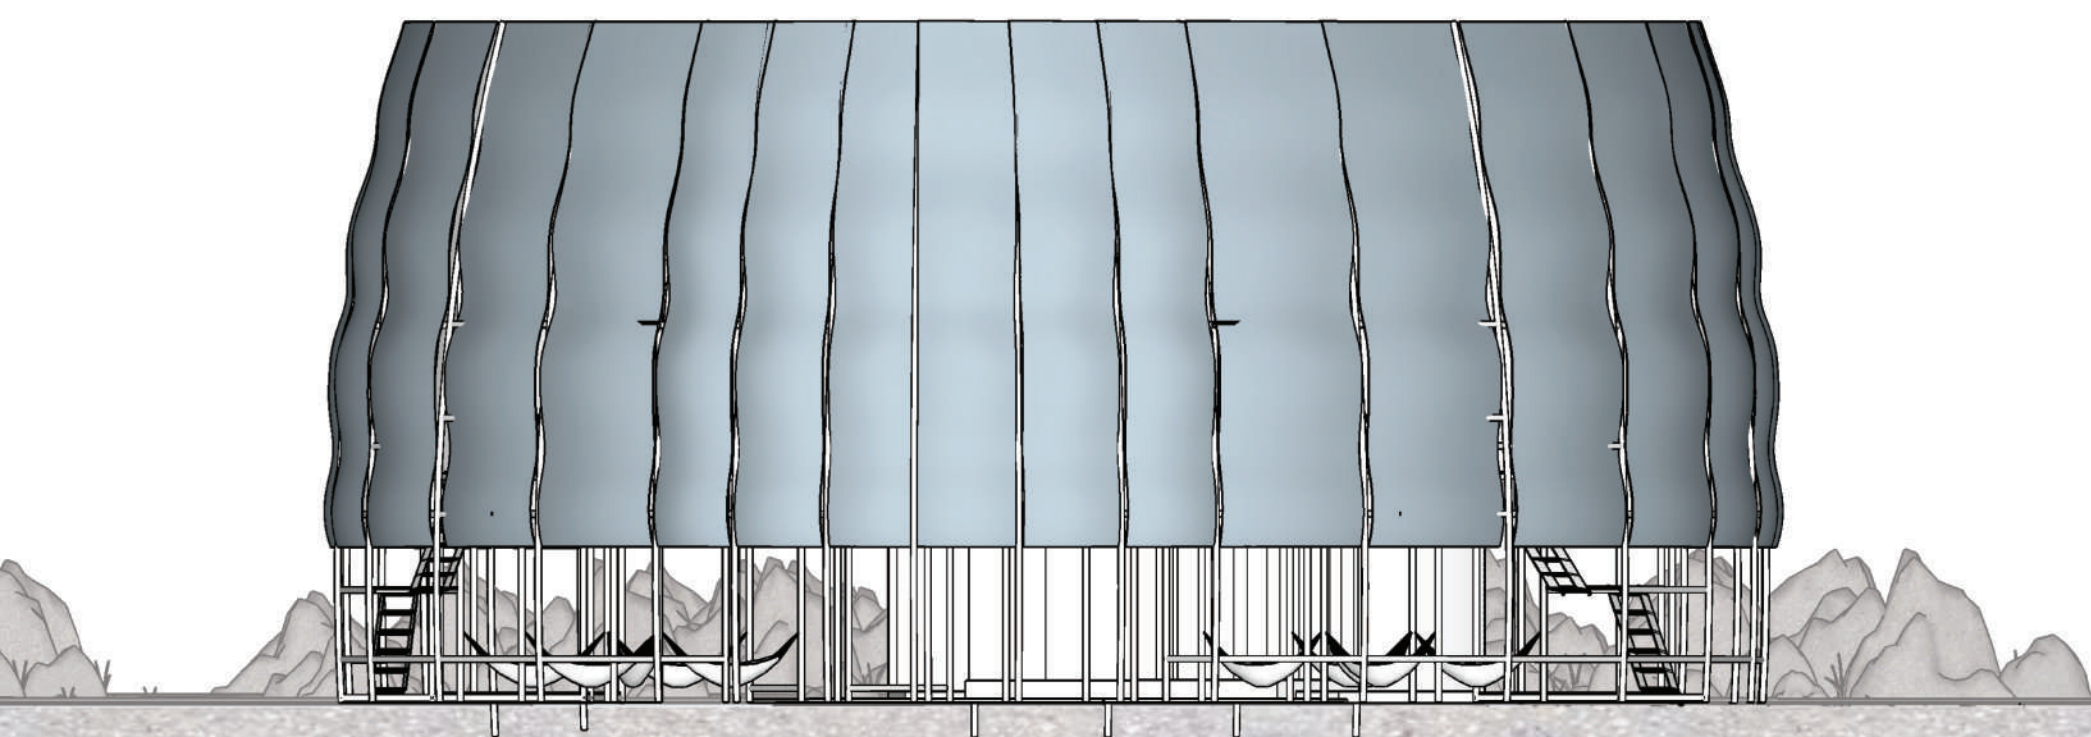


FRONT VIEW
SCALE 1:100

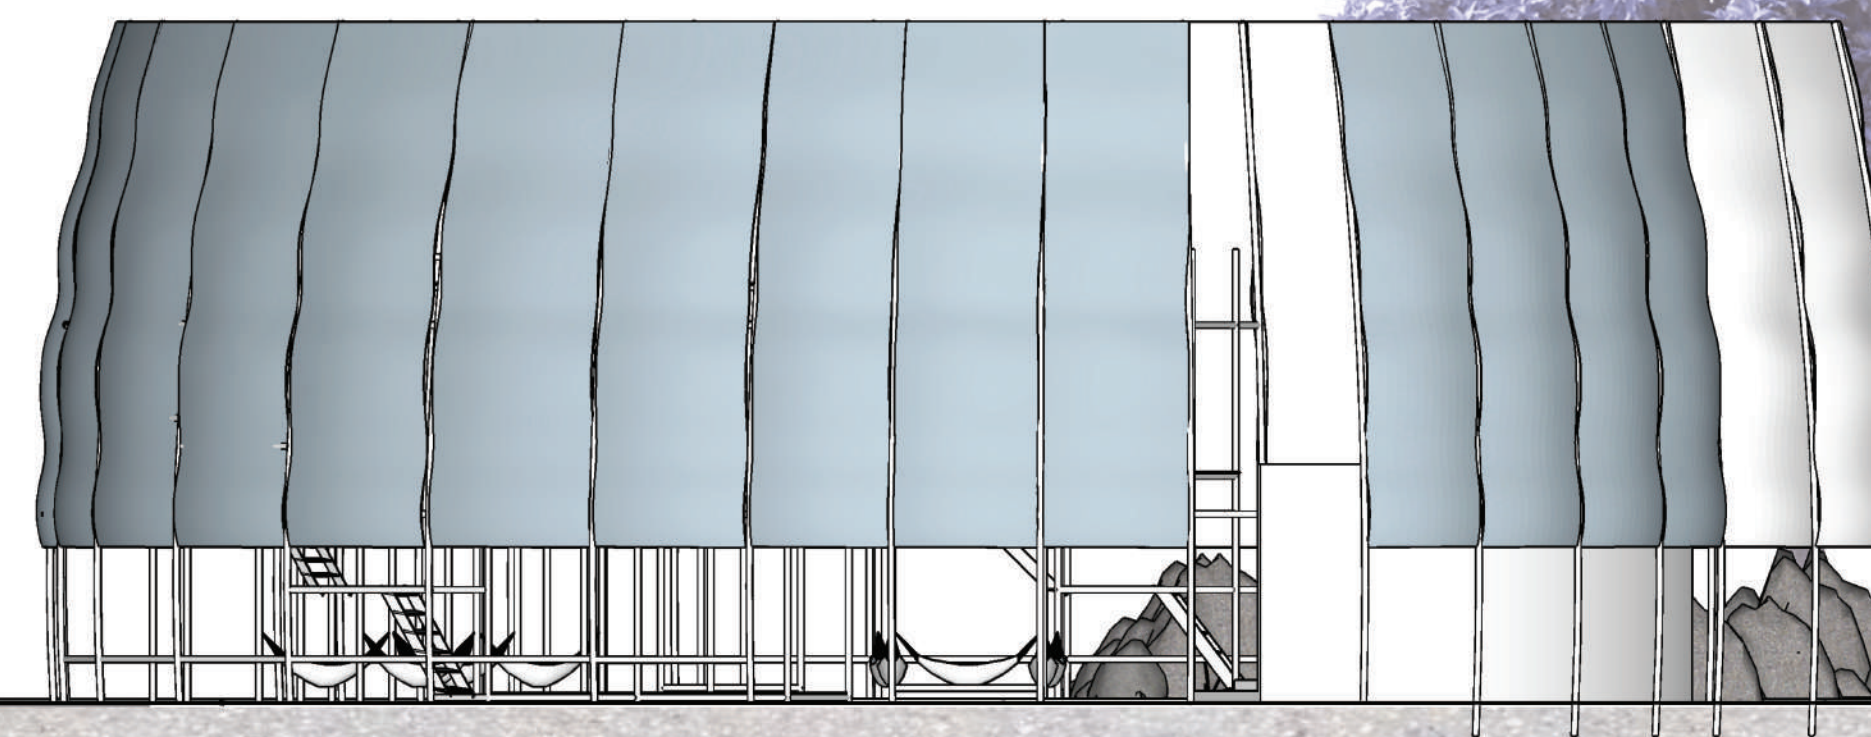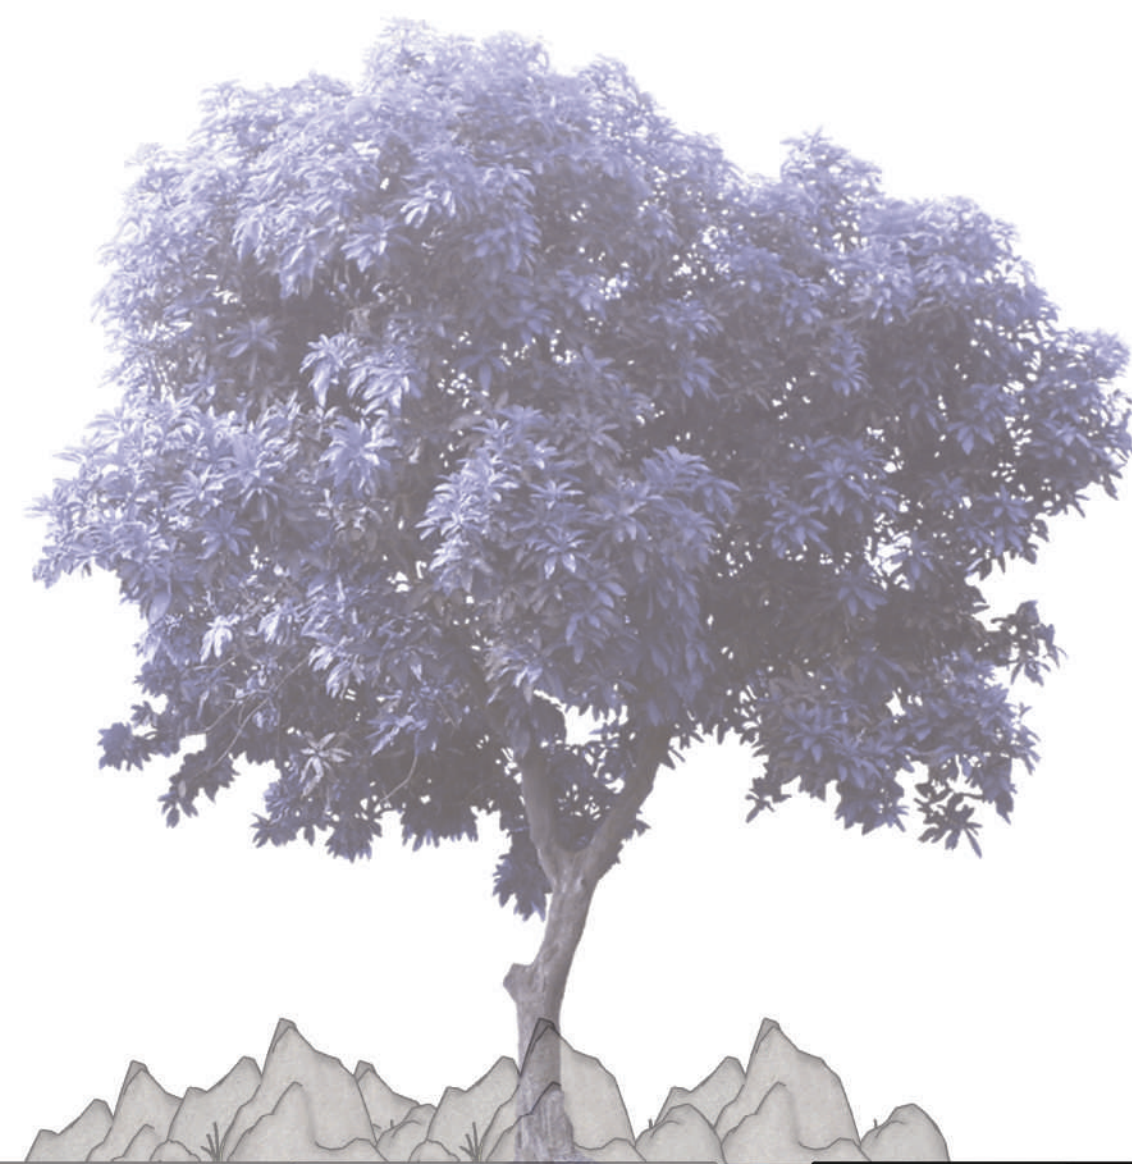

RIGHT VIEW
SCALE 1:100

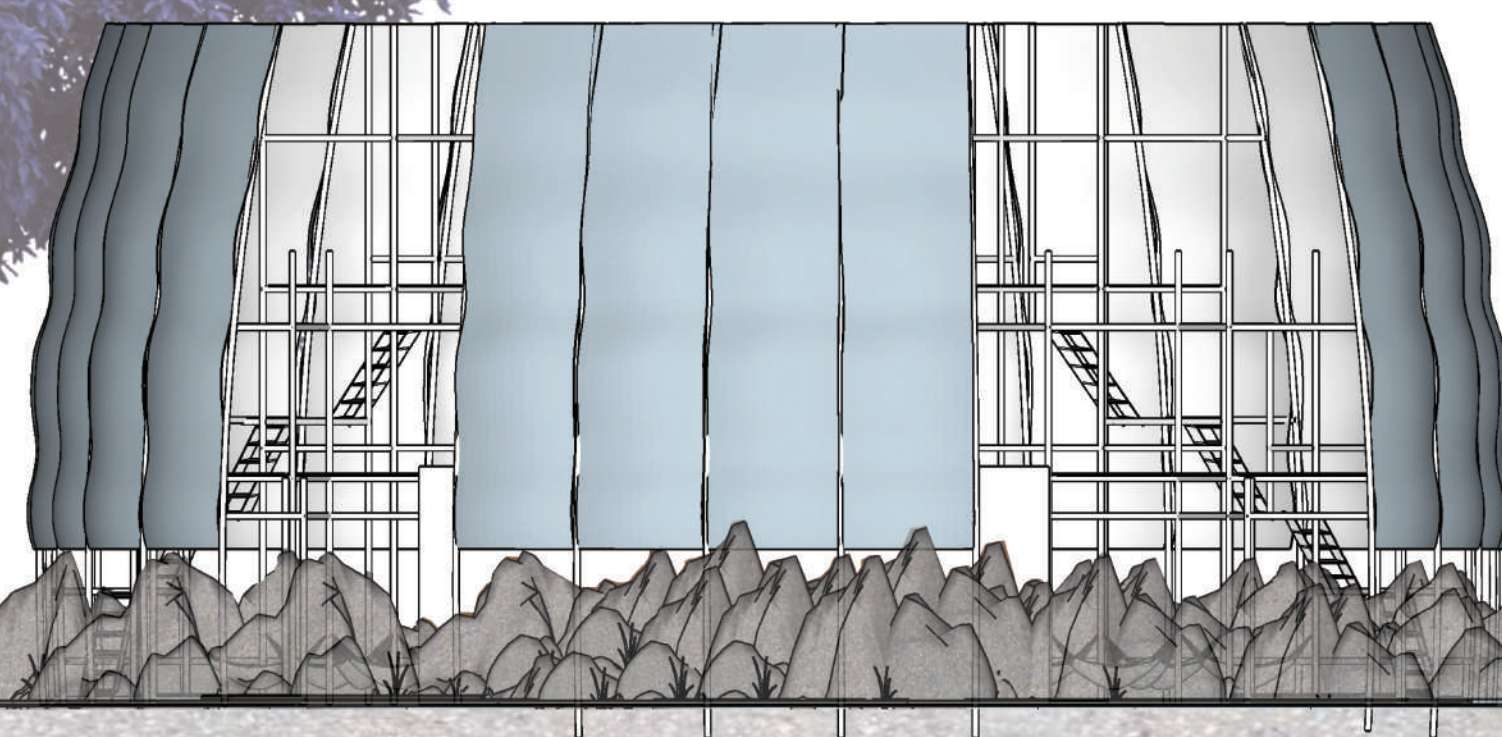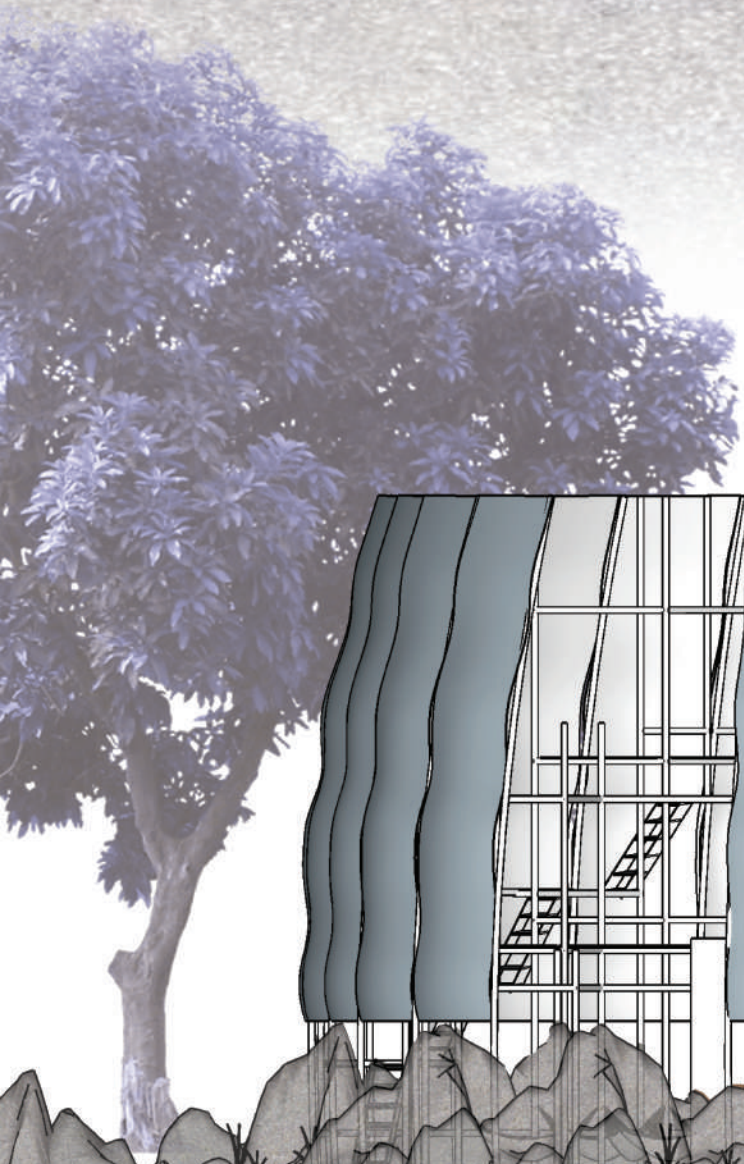

REAR VIEW
SCALE 1:100

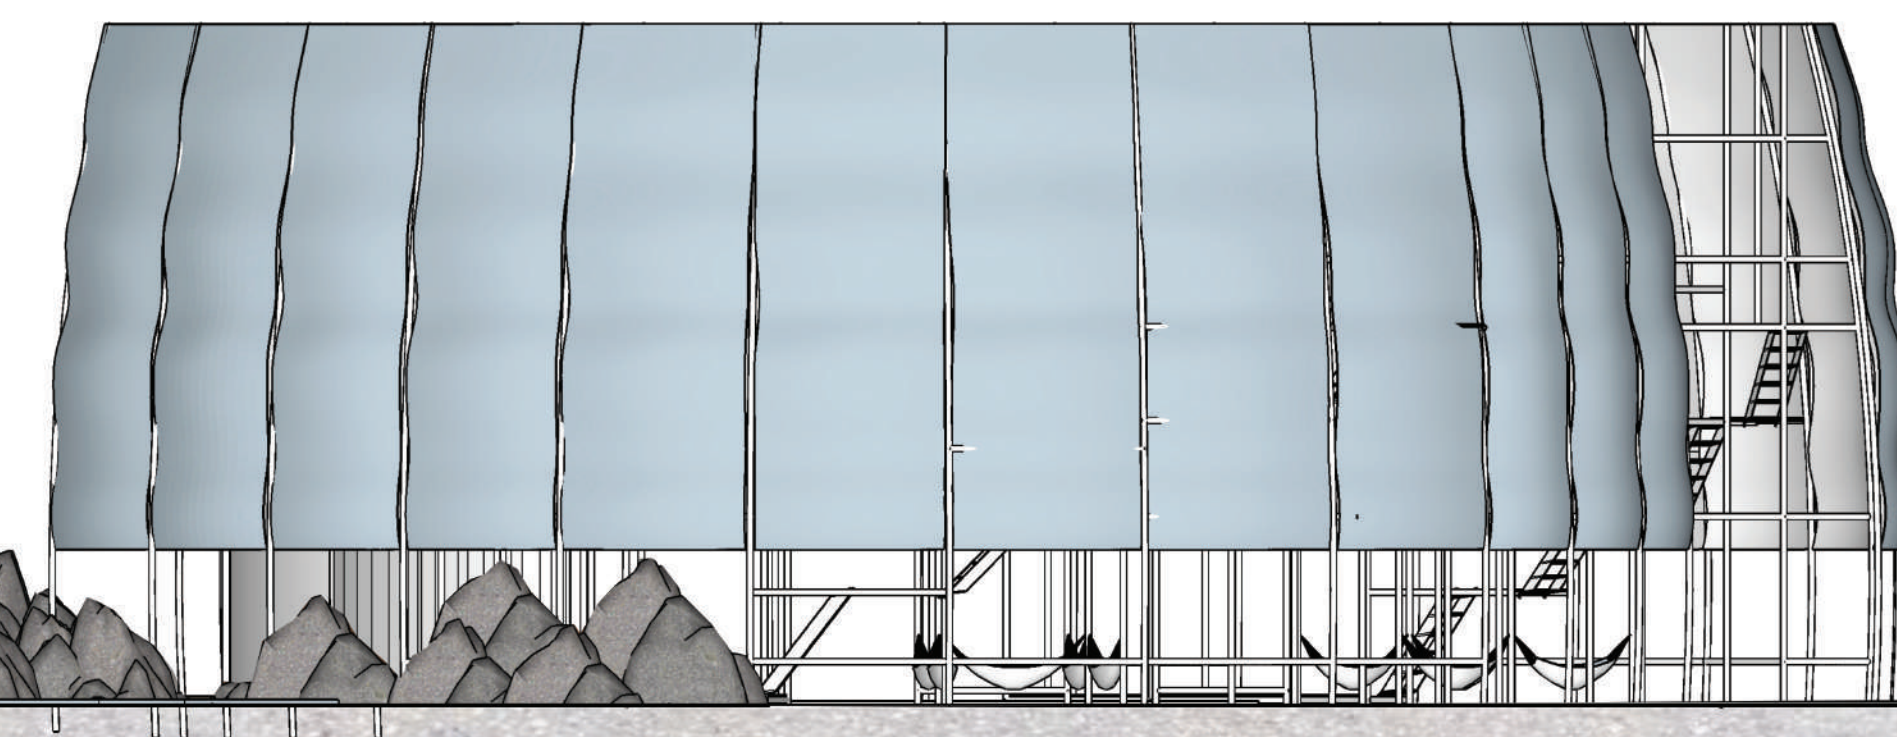

LEFT VIEW
SCALE 1:100




PERFORMANCE STAGE LOCATED IN THE MIDDLE OF THE BUILDING TO ATTRACT PEOPLE




PEOPLE ENJOYING THE PERFORMANCE BY SEATING EITHER ON THE GROUND OR THE PLATFORM




HAMMOCK AREA BELOW OF THE PLATFORM TO GIVE PEOPLE FEEL RELAX AND CHILL

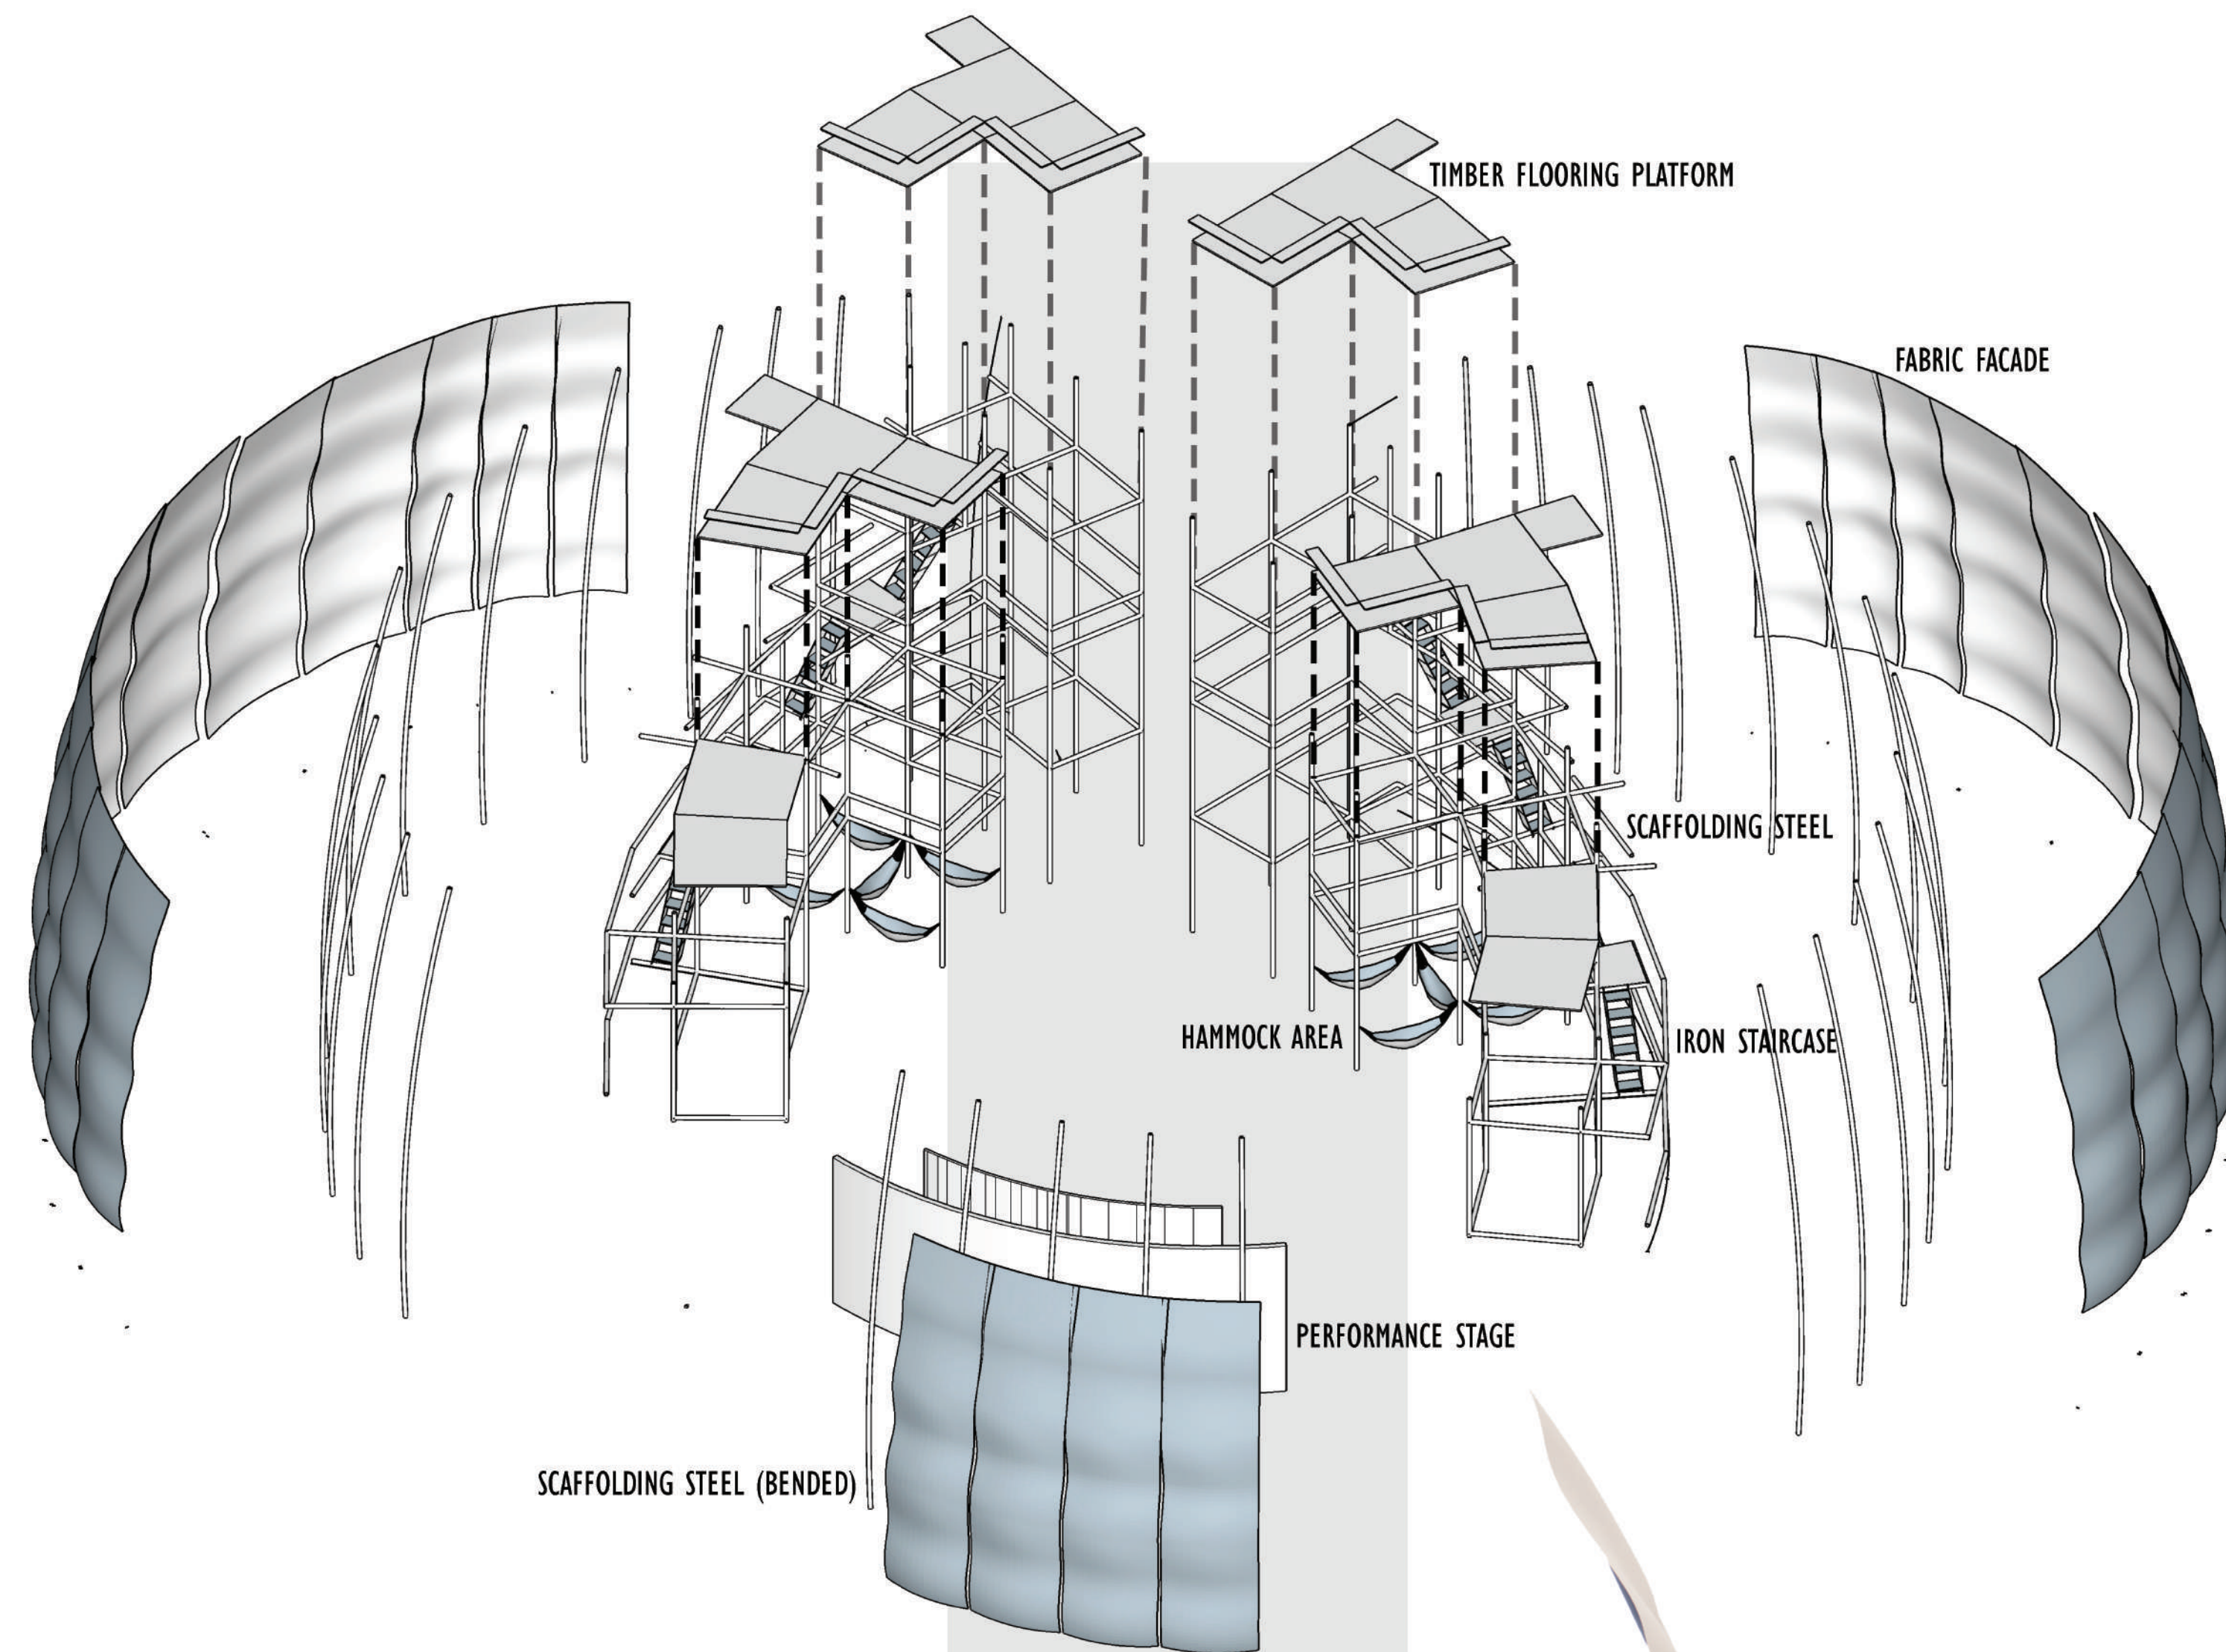

EXPLODED AXONOMETRIC
SCALE 1: 100

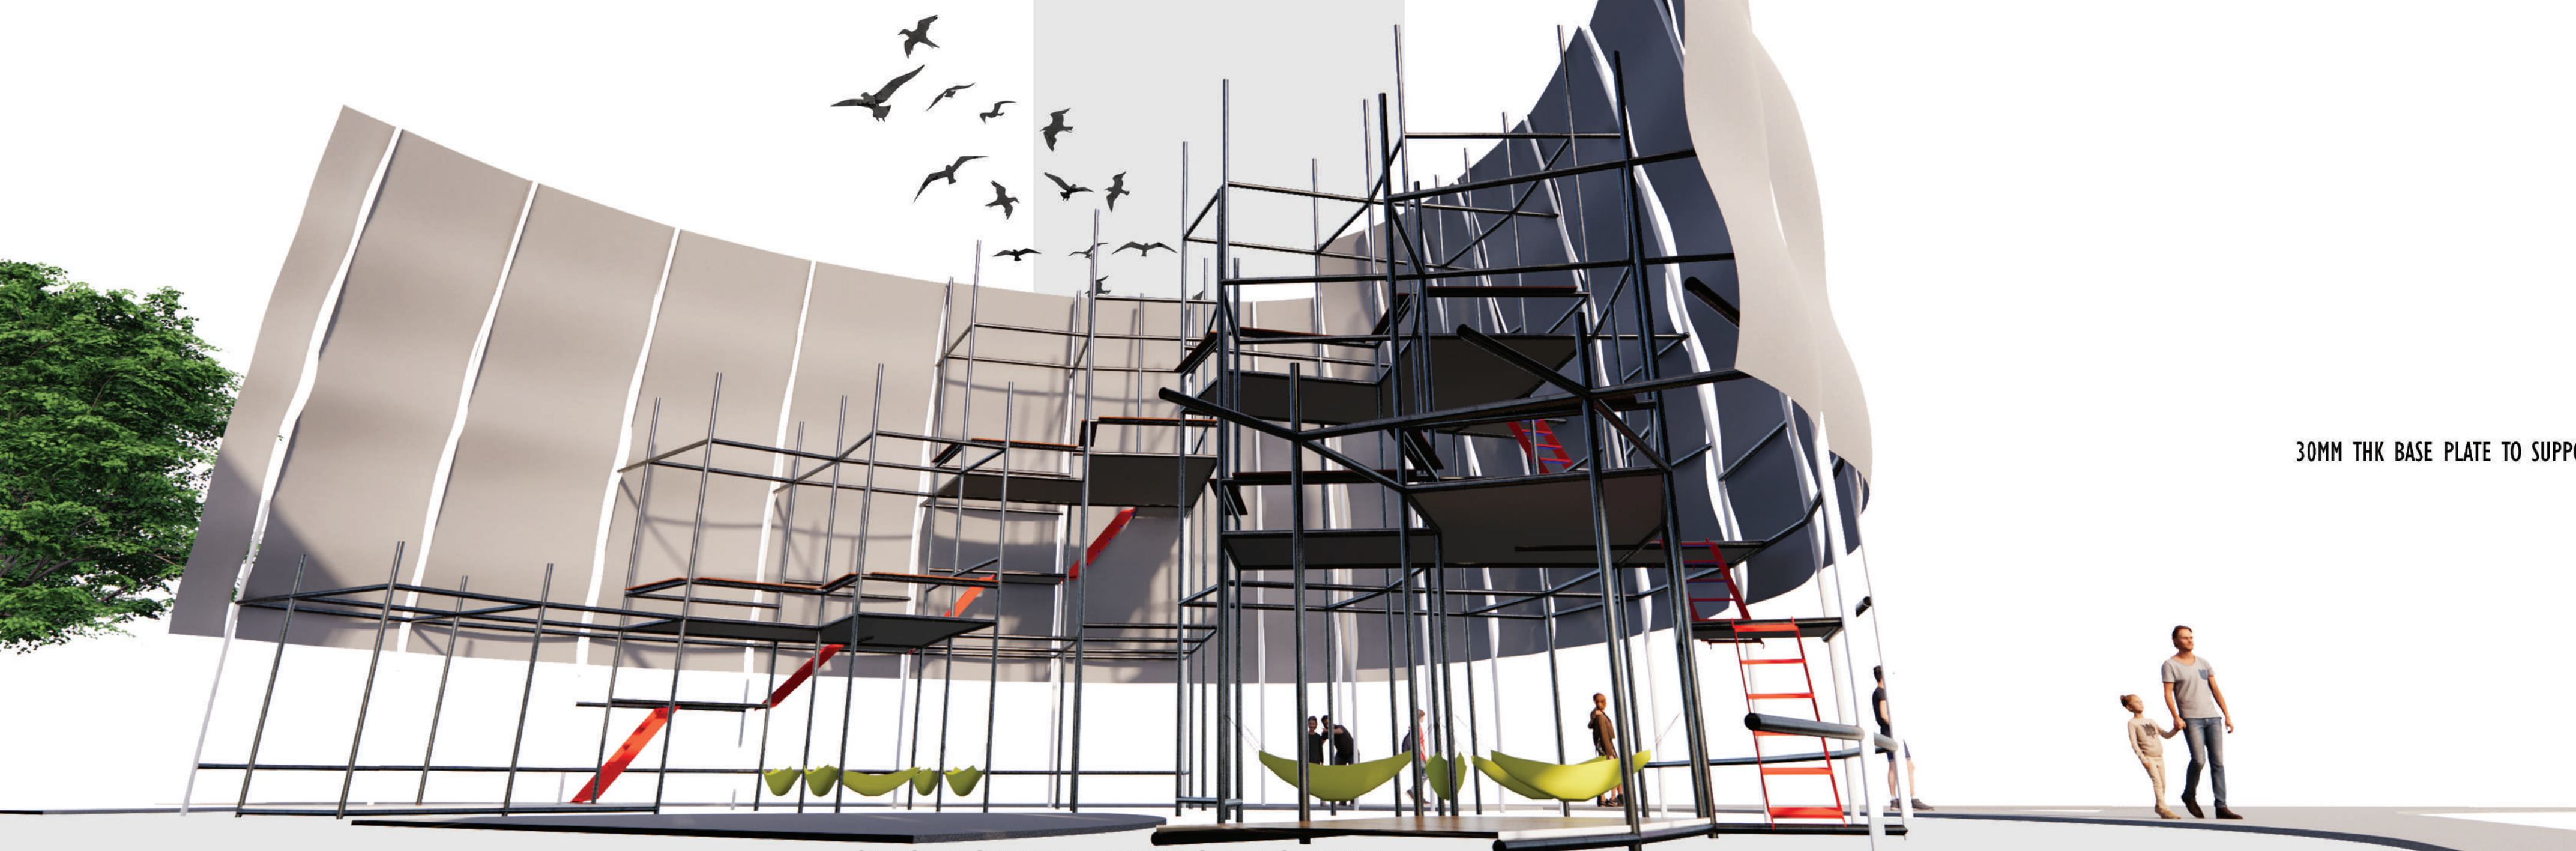

SECTIONAL PERSPECTIVE
NOT TO SCALE

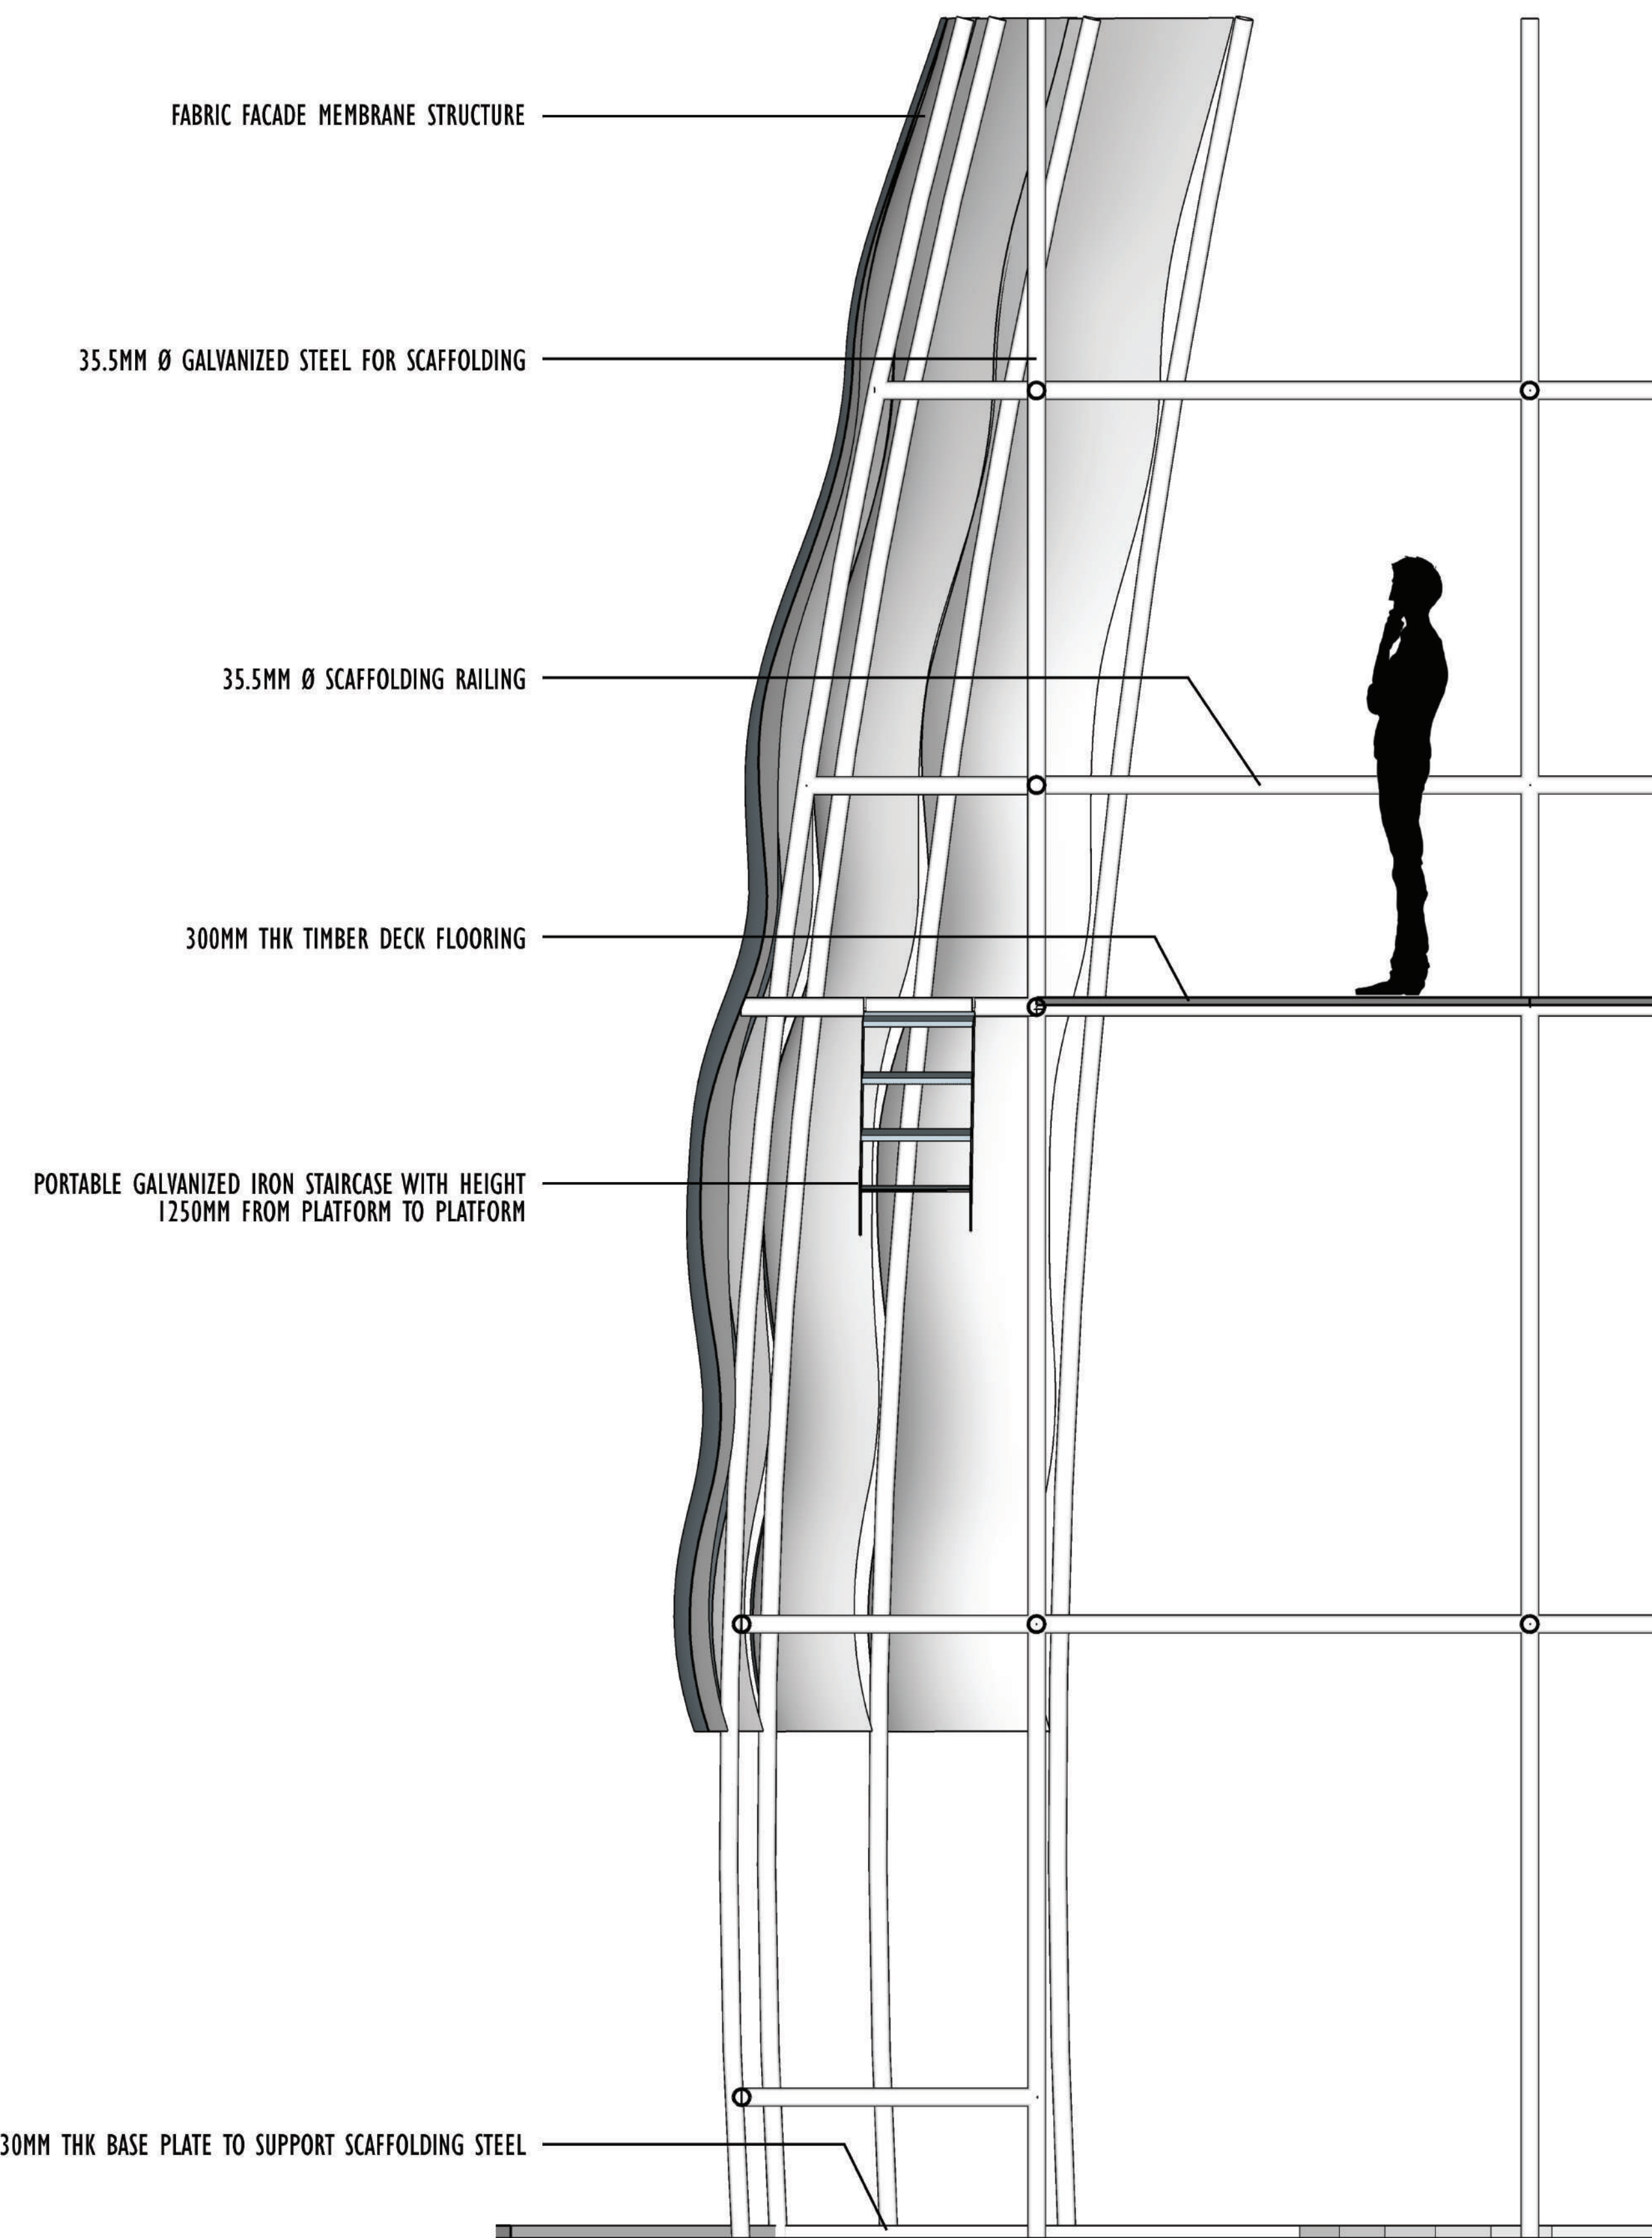

STRIP SECTION
SCALE 1: 20